

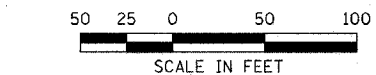


PLAN
 CHECKED BY: _____
 DATE: _____
 PLOTTED BY: _____
 DATE: _____
 NOTE BOOK NO.: _____
 DRAWING FILE NAME: _____

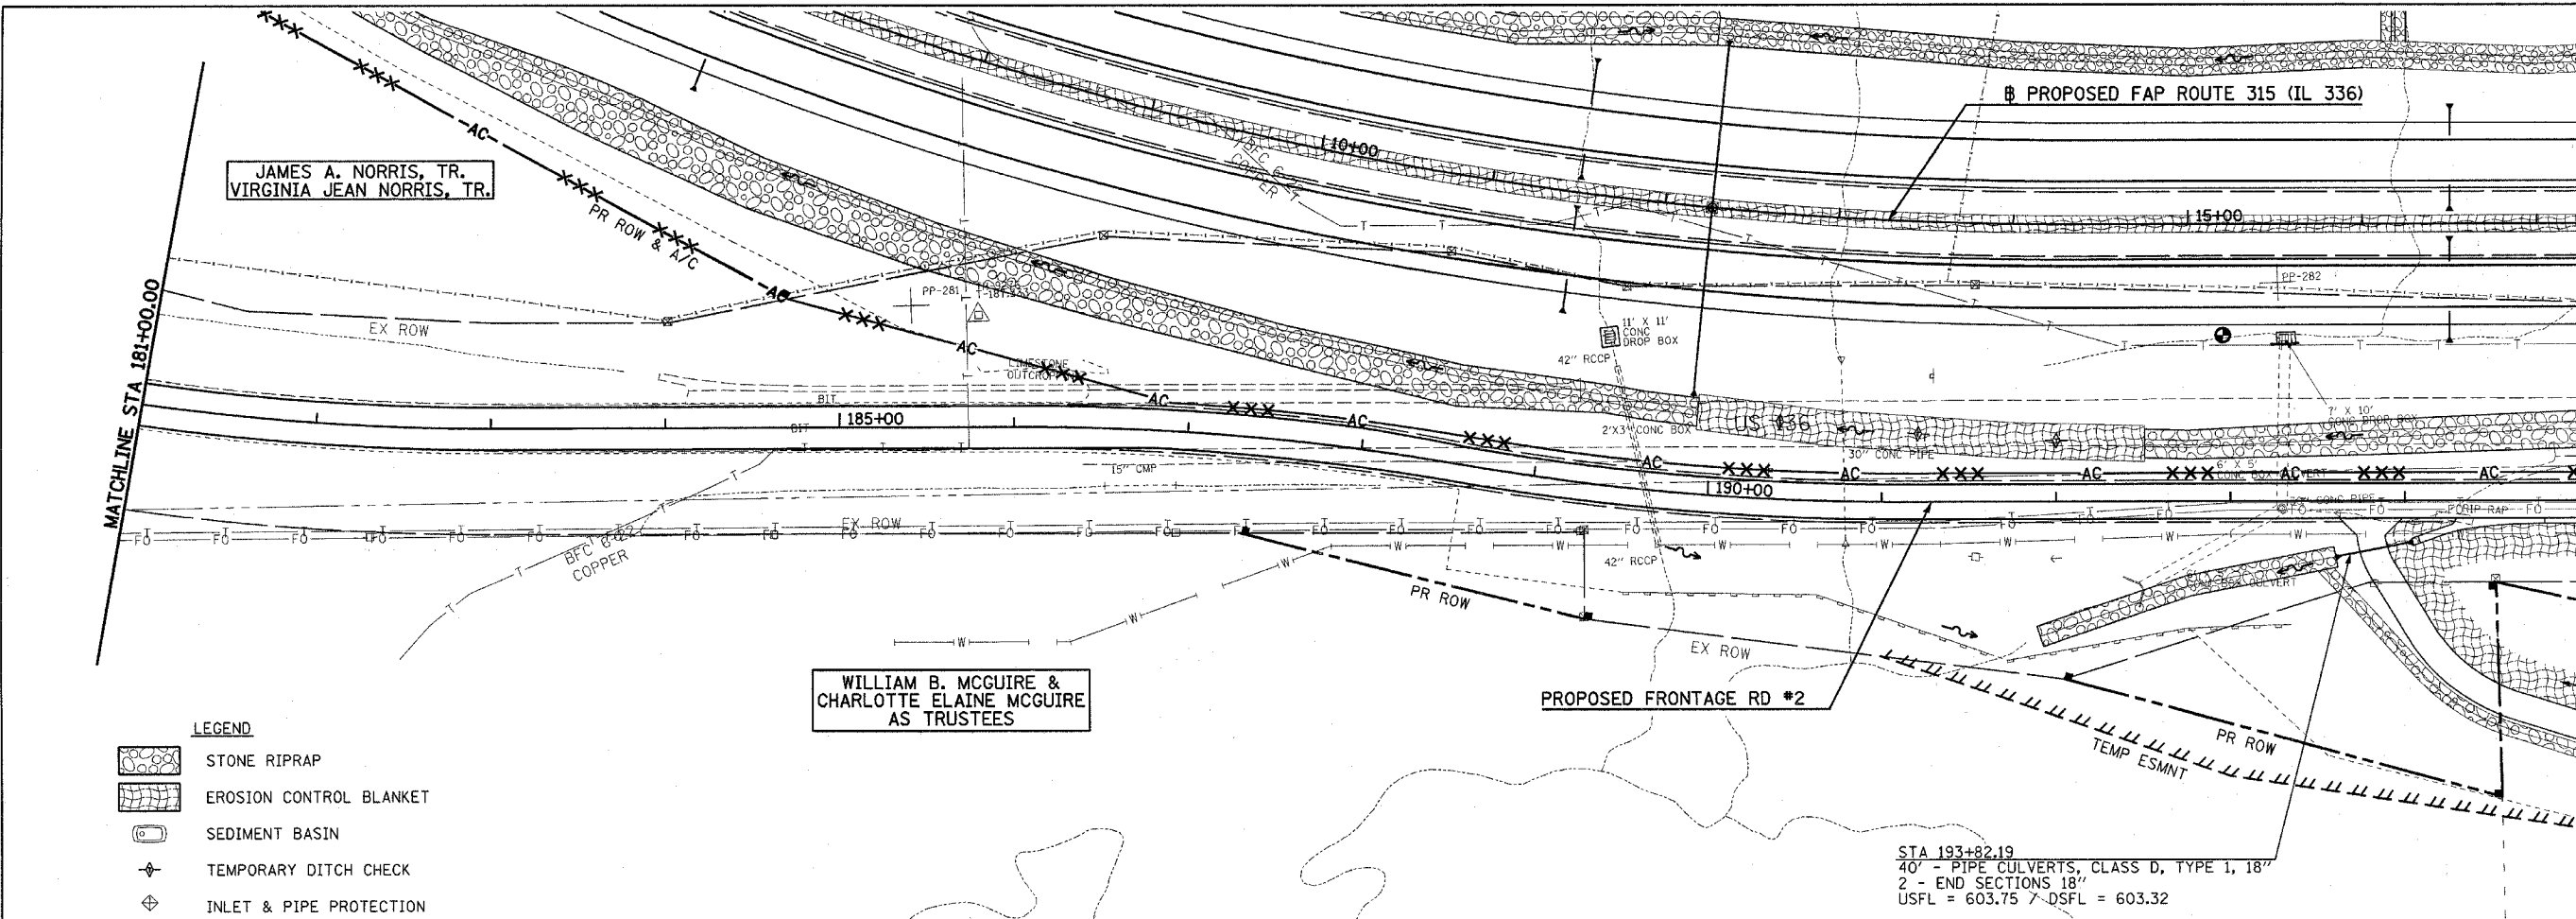

PROFILE
 SURVEYED BY: _____
 DATE: _____
 GRADES CHECKER: _____
 DATE: _____
 NOTE BOOK NO.: _____
 DRAWING FILE NAME: _____

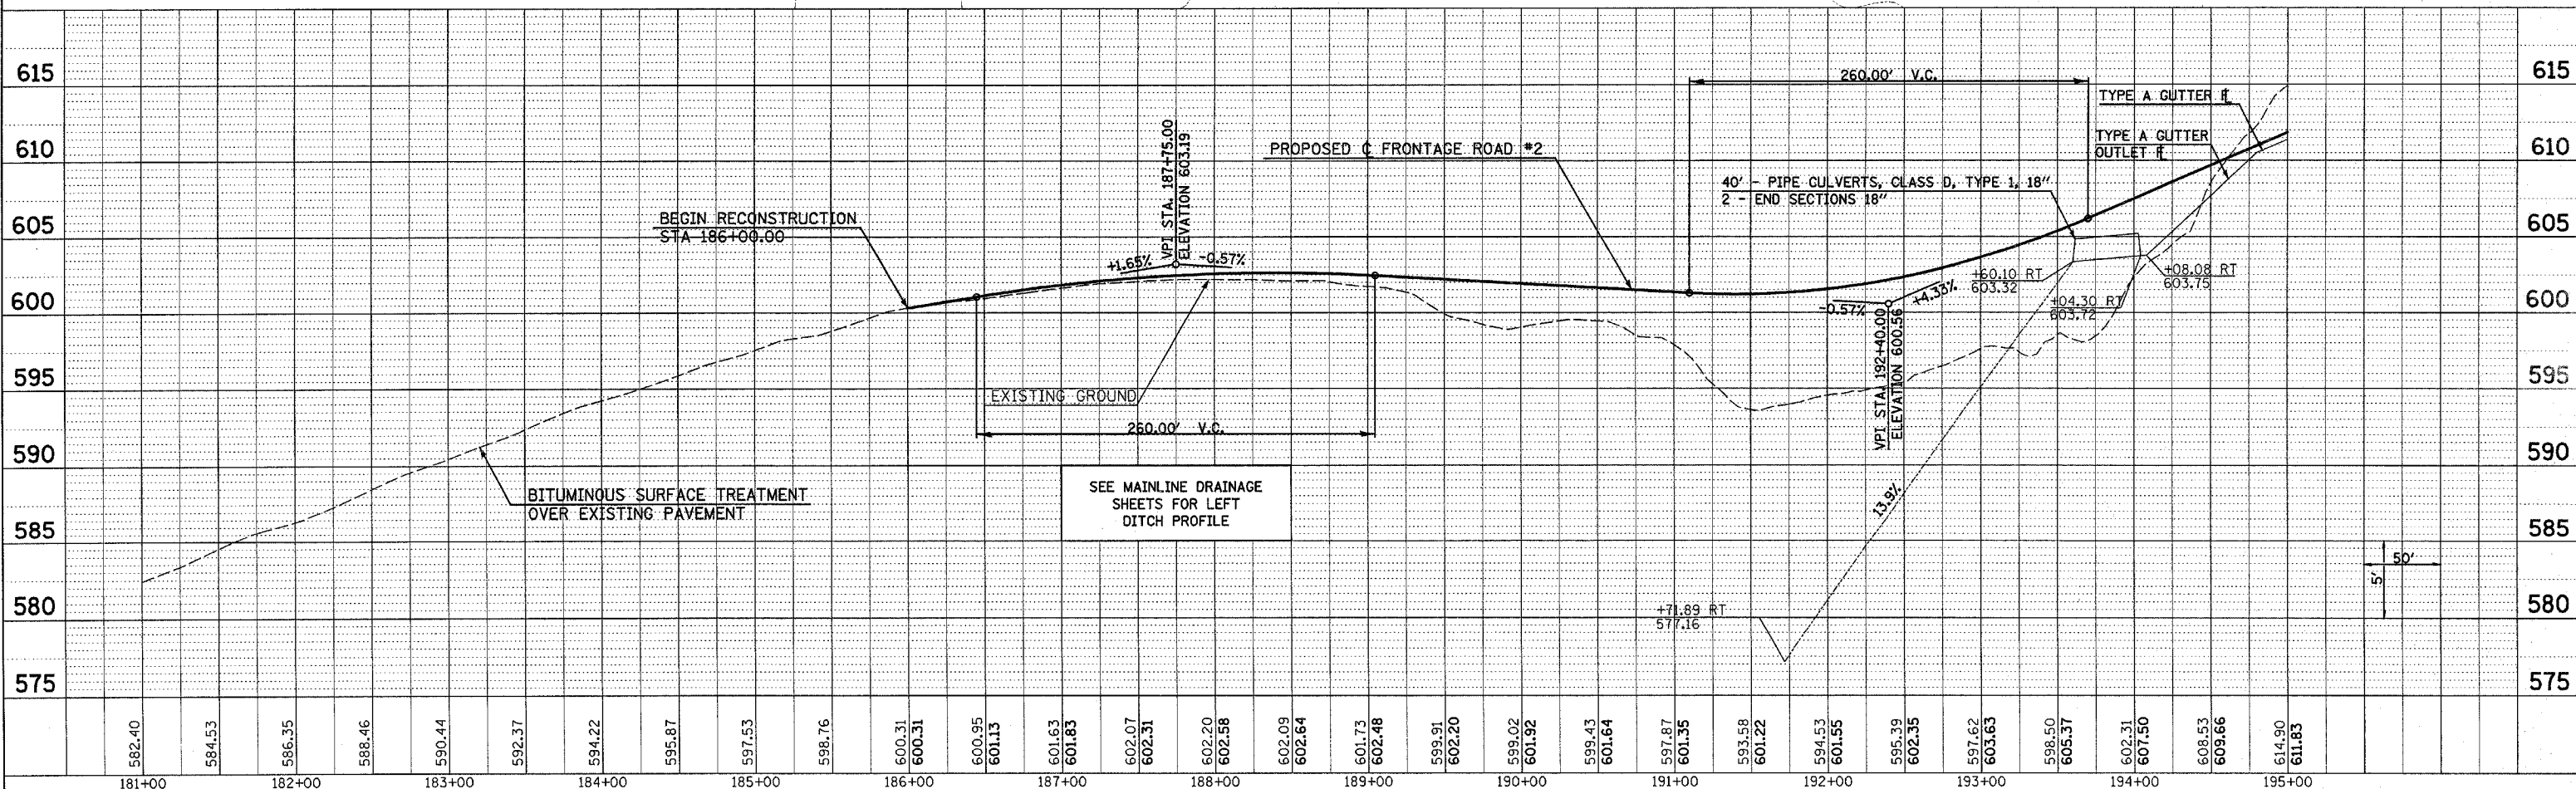

Plot Date: 7/18/2006
 Plot Time: 3:25:53 PM
 Plotted By: bschmidt
 Pen Tables: 0001.tbl
 File Name: h:\03033\cadd\1\comstr\section.plans\01.dwg

DRAINAGE AND UTILITY PLAN & PROFILE - FRONTAGE ROAD #2