



F.A.P. RTE.	SECTION	COUNTY	TOTAL SHEETS	SHEET NO.
315	(34-6,55-1)	HANCOCK/MCDONOUGH	433	142
STA. 89+00.00		TO STA. 121+00.00		
FED. ROAD DIST. NO.		ILLINOIS FED. AID PROJECT		
		STATE CONTRACT NO. 68206		

PLAN
 SURVEYED BY
 DATE
 CHECKED BY
 DATE
 NOTE BOOK NO.
 ALIGNMENT CHECKED BY
 DATE
 ROAD FILE NAME

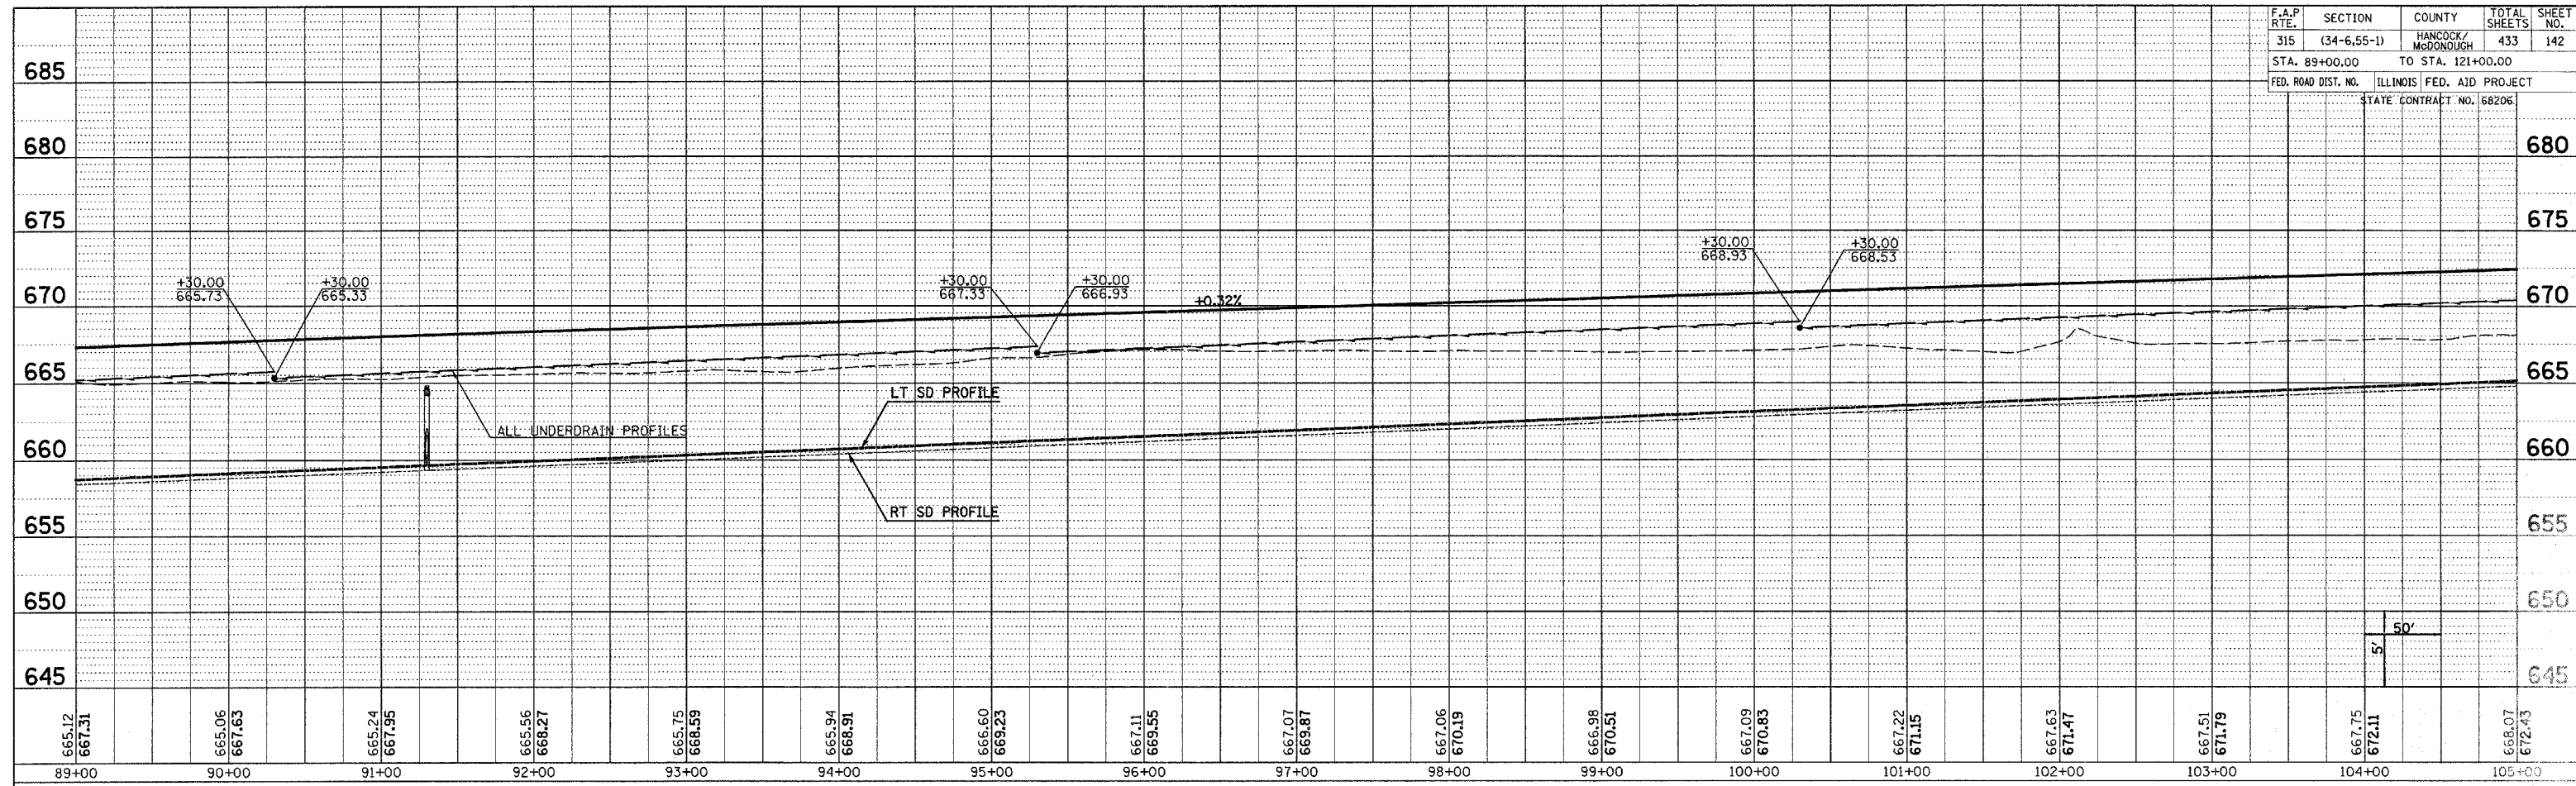

PROFILE
 SURVEYED BY
 DATE
 CHECKED BY
 DATE
 NOTE BOOK NO.
 GRADES CHECKED BY
 DATE
 STRIP USE (OPTIONAL) 50' 0"

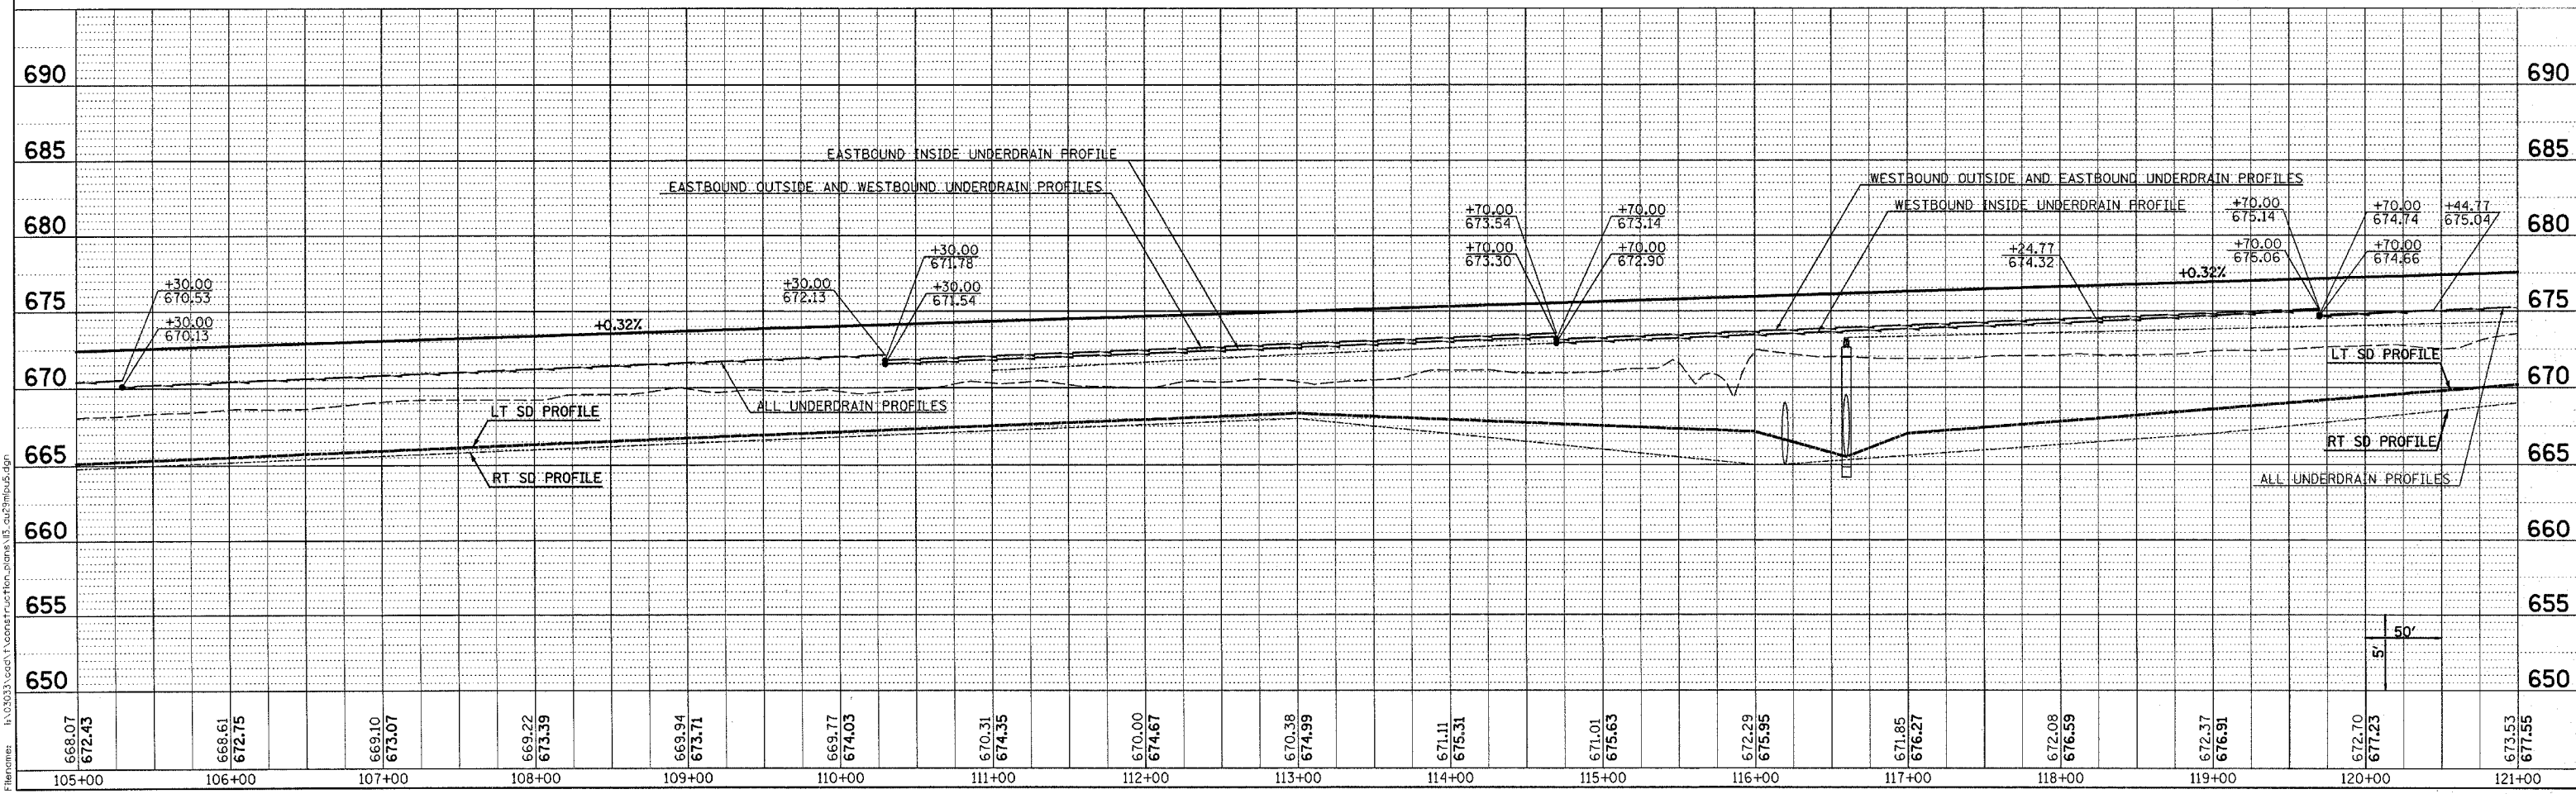

Plot Date: 7/18/2006
 Plot Time: 3:28:27 PM
 Plotted By: bschmidt
 Pen Tables: ldr.tbl
 Filename: h:\02033\cad\l\constr\function_profiles\12_02\2mhu5.dgn