
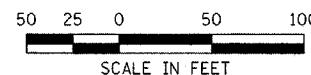
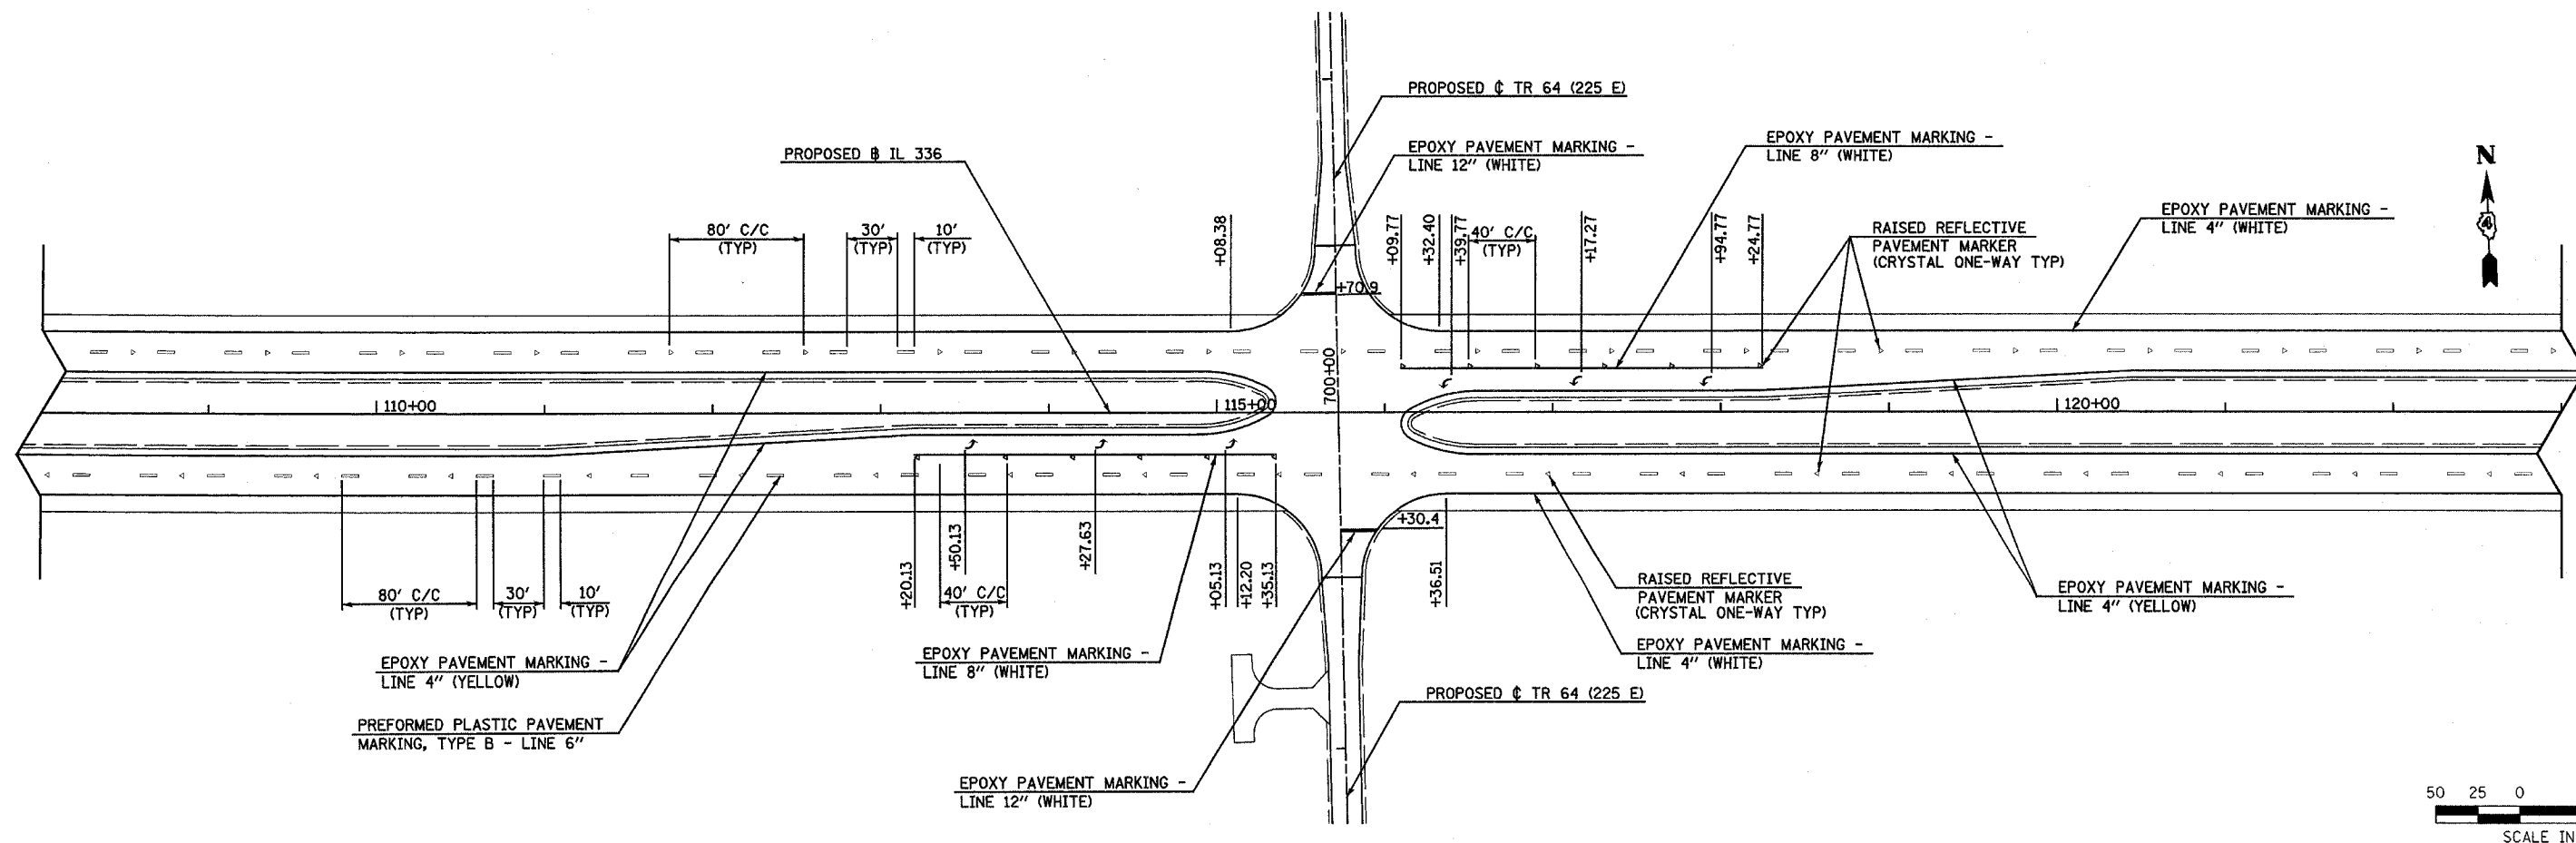
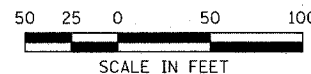


F.A.P. RTE.	SECTION	COUNTY	TOTAL SHEETS	SHEET NO.
315	(34-6,55-1)	HANCOCK/MCDONOUGH	433	170
STA. 68+00	TO STA. 123+00			
FED. ROAD DIST. NO.	ILLINOIS	FED. AID PROJECT	STATE CONTRACT NO. 68206	

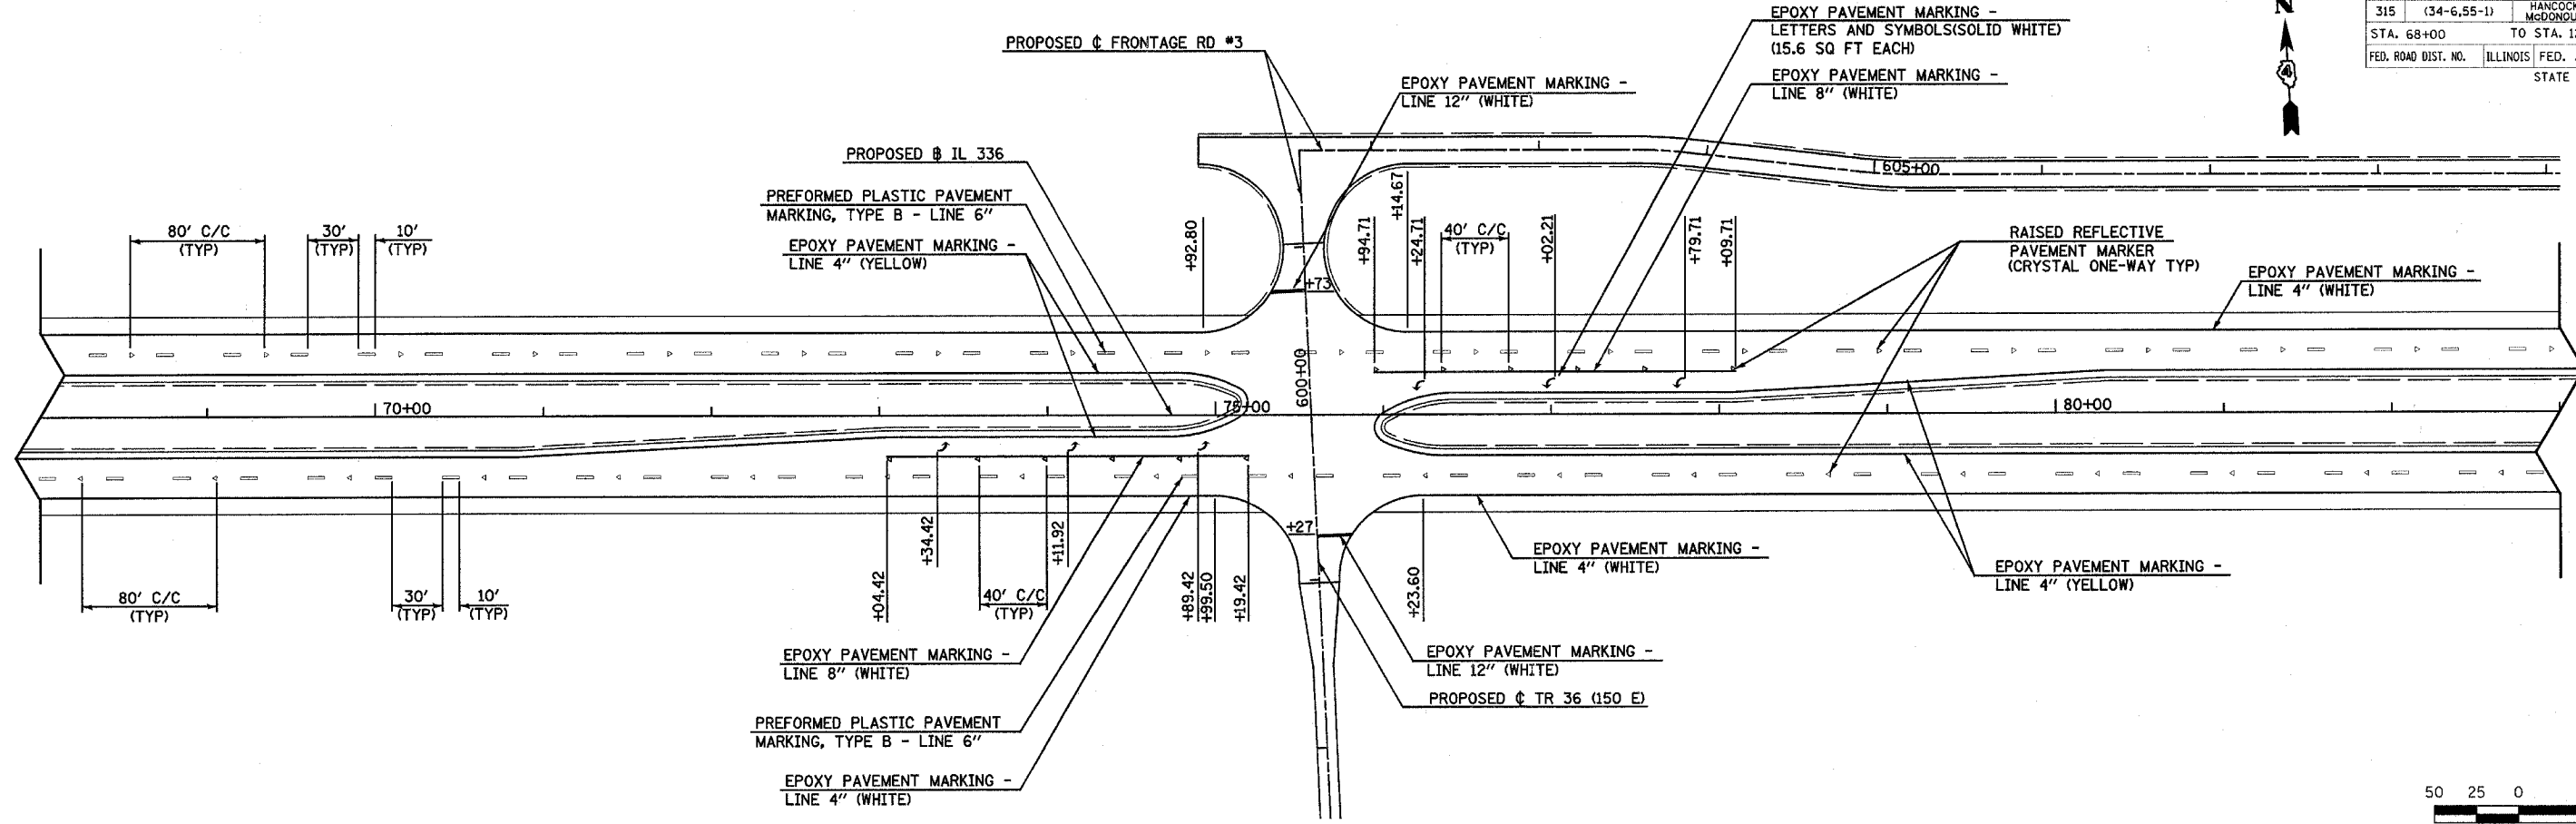

Plot Date: 8/20/2006
 Plot Time: 12:47:23 PM
 Plot By: scorchue
 Pen Table: 1001719
 File Name: I:\30923\cadd\constr\pavement\pavement\pavement.dgn