
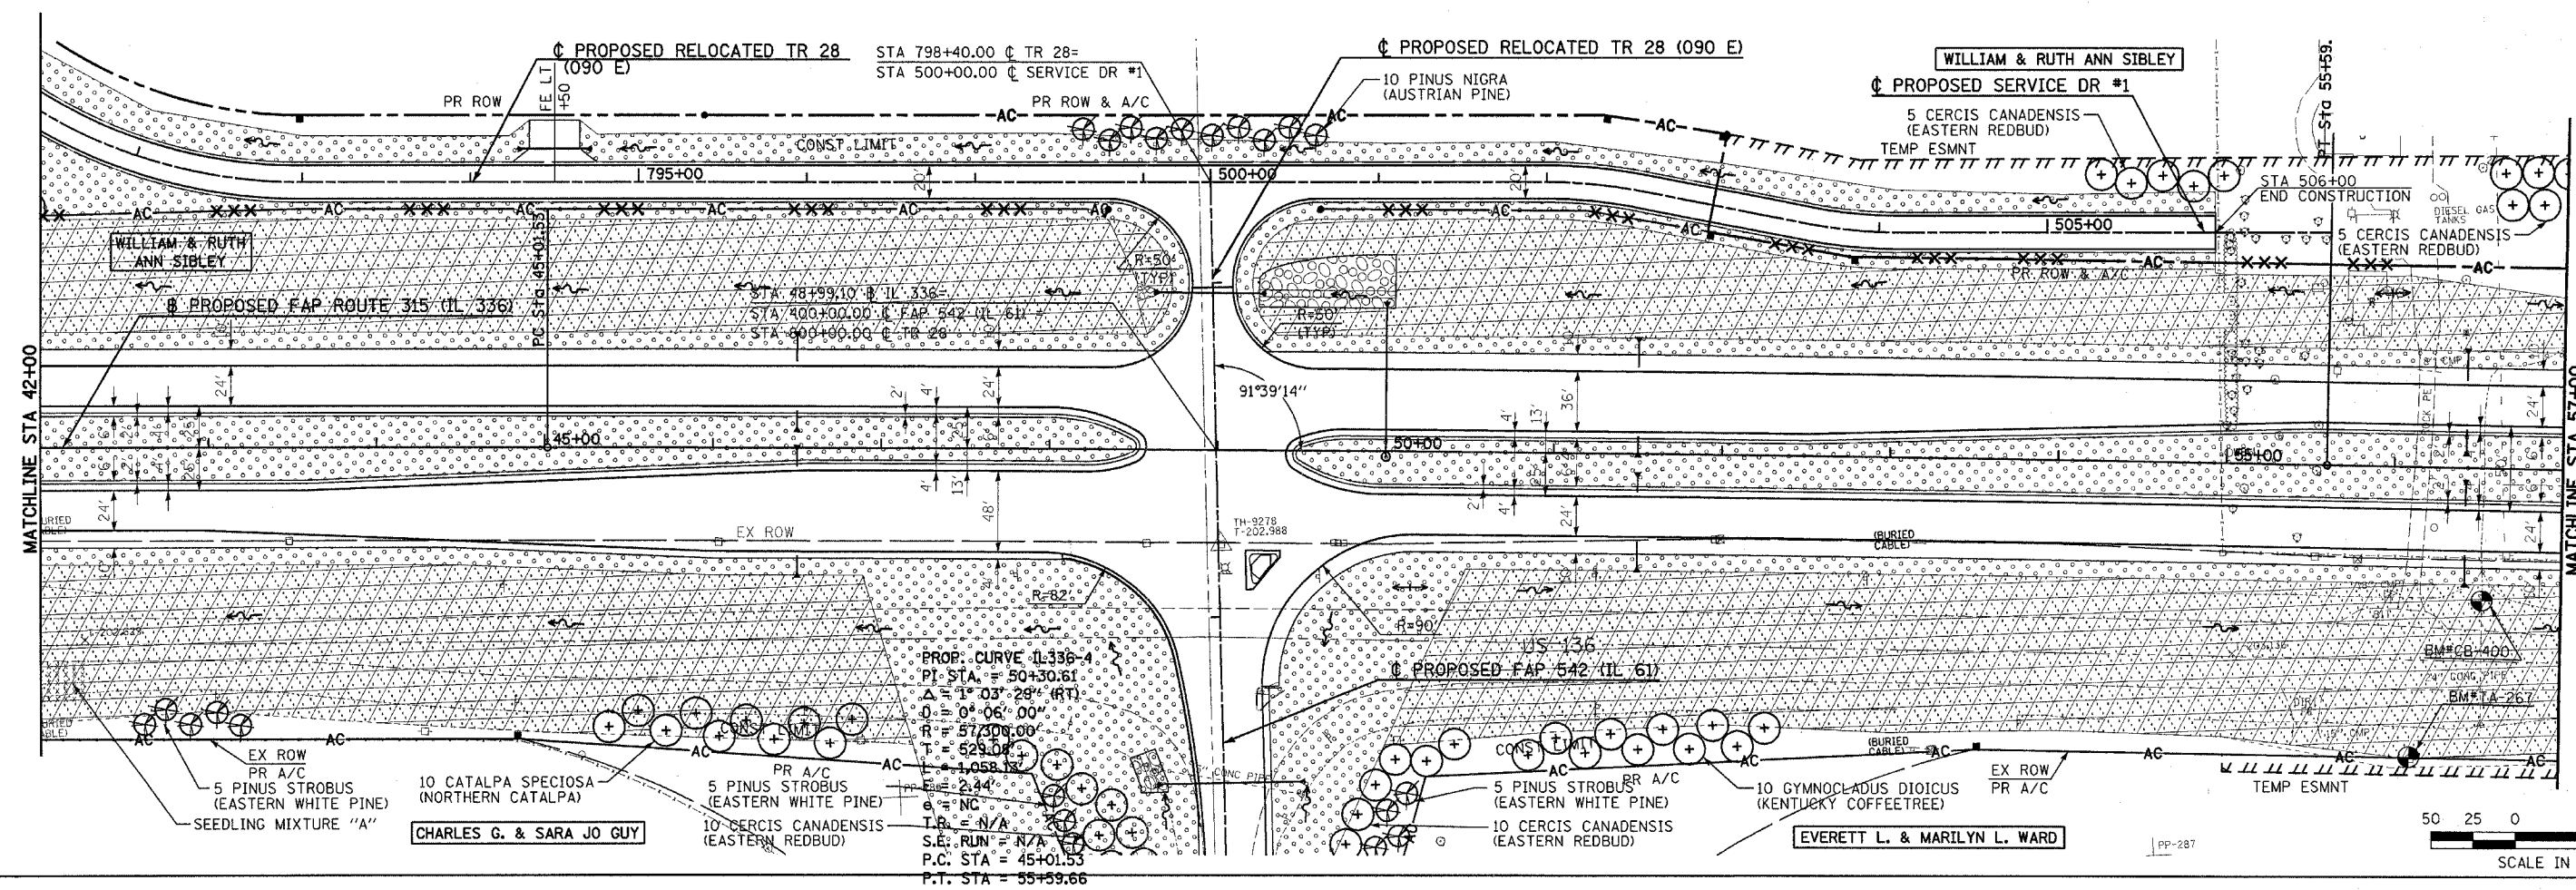


F.A.P. RTE.	SECTION	COUNTY	TOTAL SHEETS	SHEET NO.
315	(34-6,55-1)	HANCOCK/McDONOUGH	433	174
STA. 27+00		TO STA. 57+00		
FED. ROAD DIST. NO.	ILLINOIS	FED. AID PROJECT	STATE CONTRACT NO. 68206	

- LEGEND**
- SEEDING CLASS 2A
 - SEEDING CLASS 4A & SEEDING CLASS 5A
 - SEEDLING MIXTURE "A"

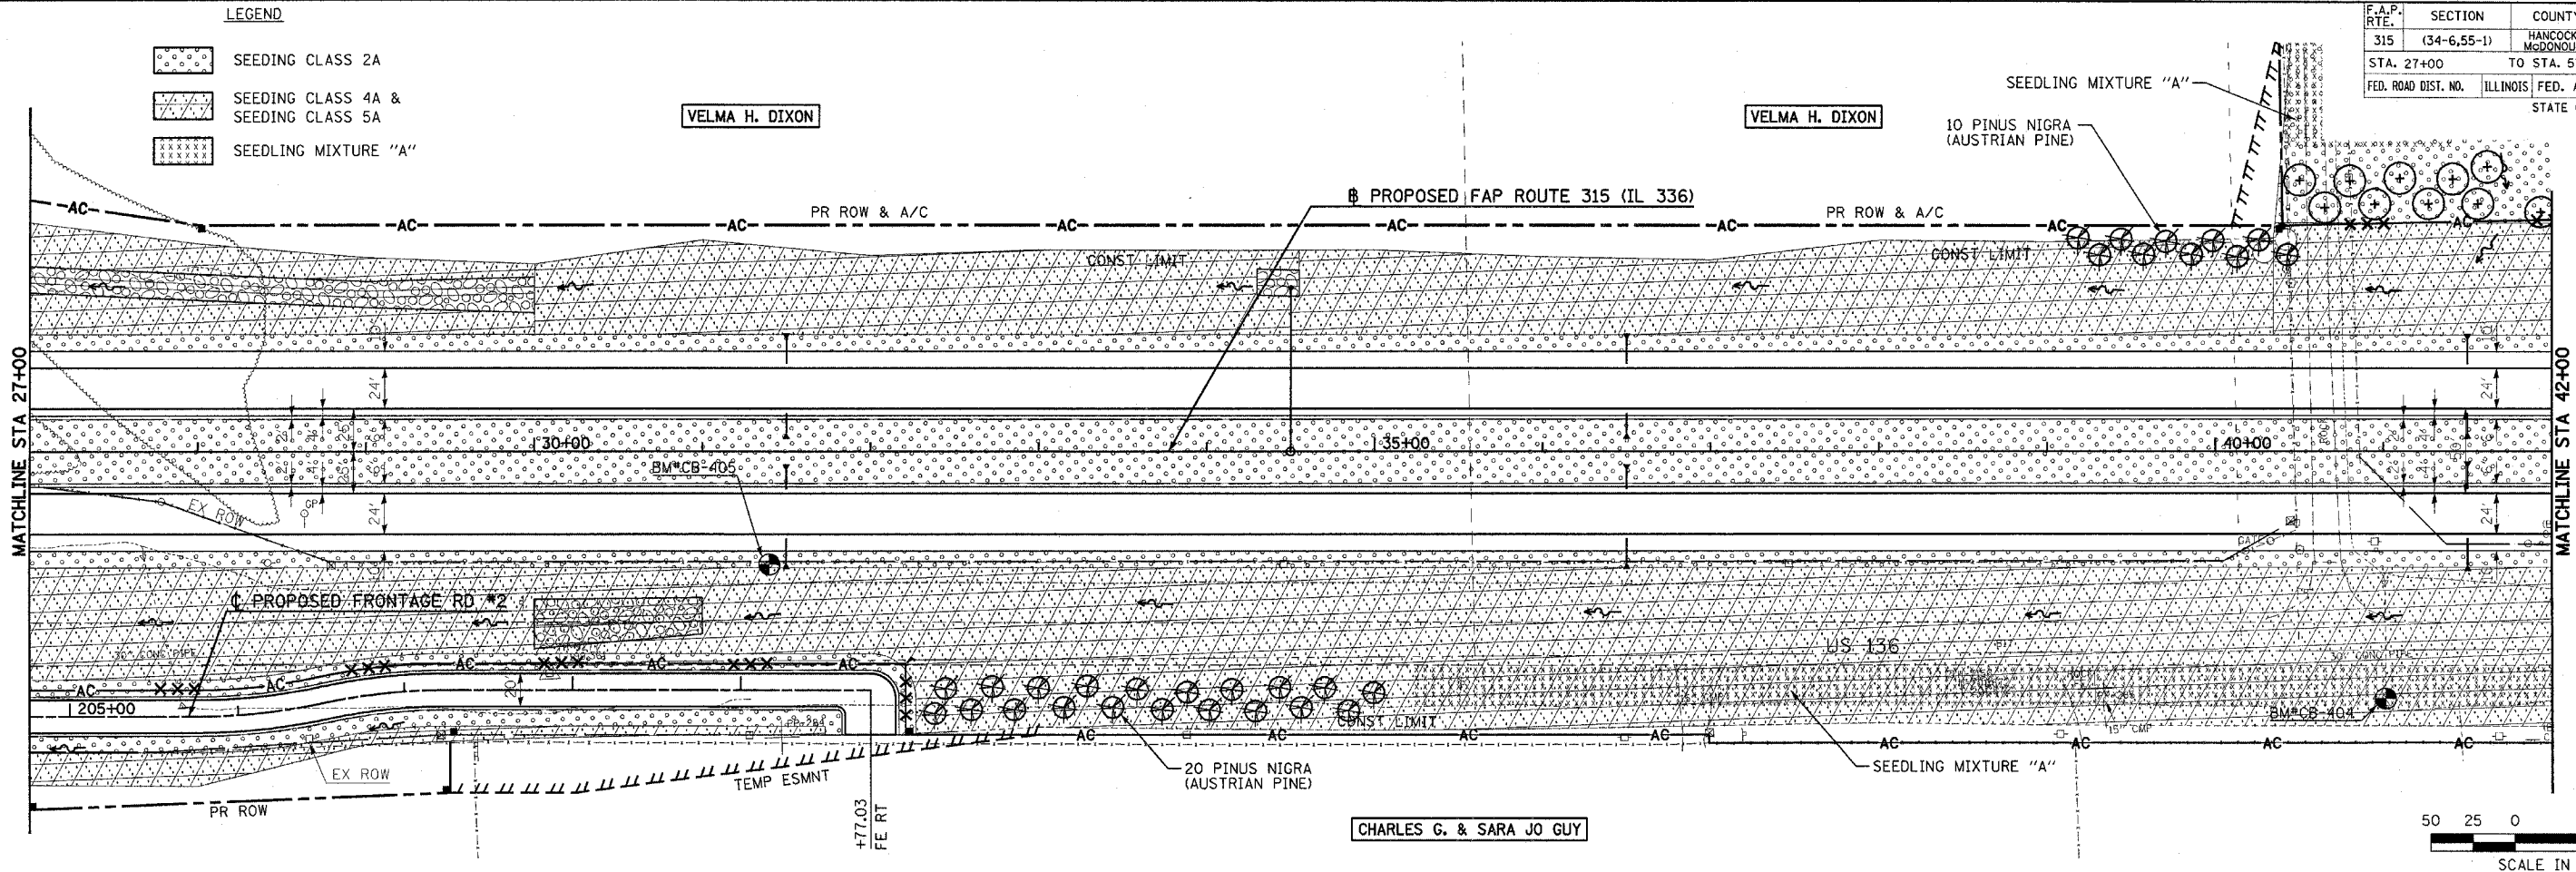

Plot Dates: 7/18/2006
 Plot Time: 3:50:06 PM
 Plotted by: eschmitt
 User: jguy
 File Name: N:\03033\cadd\1\constr\section\pkcs\65_1607.mxd.dgn