



| | | | | |
|---------------------|-------------|-------------------|--------------------------|-----------|
| F.A.P. RTE. | SECTION | COUNTY | TOTAL SHEETS | SHEET NO. |
| 315 | (34-6.55-1) | HANCOCK/McDONOUGH | 433 | 178 |
| STA. | TO STA. | | | |
| FED. ROAD DIST. NO. | ILLINOIS | FED. AID PROJECT | STATE CONTRACT NO. 68206 | |

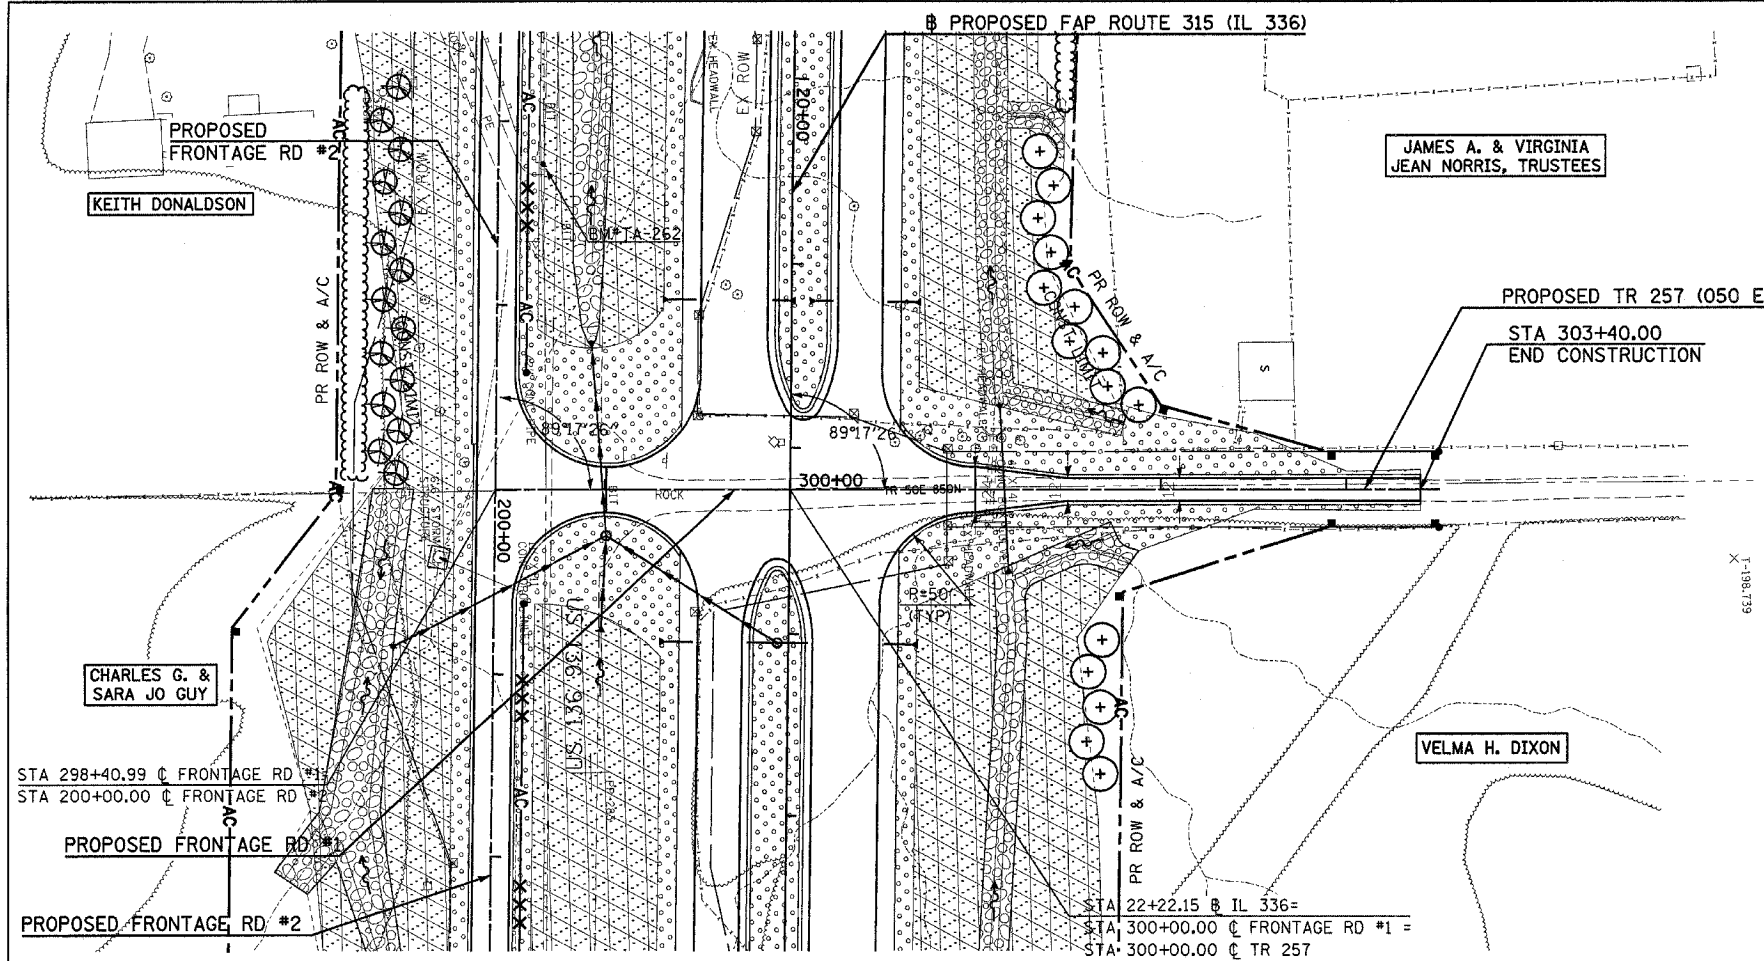

| | |
|--|--|
| PROP. CURVE FRO2-1 PI STA. = 168+50.83 Δ = 19° 18' 53" (RT) D = 5° 36' 02" R = 1,023.04' T = 174.09' L = 344.87' E = 14.71' e = MATCH EX T.R. = MATCH EX S.E. RUN = MATCH EX P.C. STA = 166+76.74 P.T. STA = 170+21.61 | PROP. CURVE FRO2-2 PI STA. = 178+41.90 Δ = 38° 31' 26" (LT) D = 4° 00' 00" R = 1,432.38' T = 500.54' L = 963.09' E = 84.94' e = MATCH EX T.R. = MATCH EX S.E. RUN = MATCH EX P.C. STA = 173+41.35 P.T. STA = 183+04.44 |
|--|--|

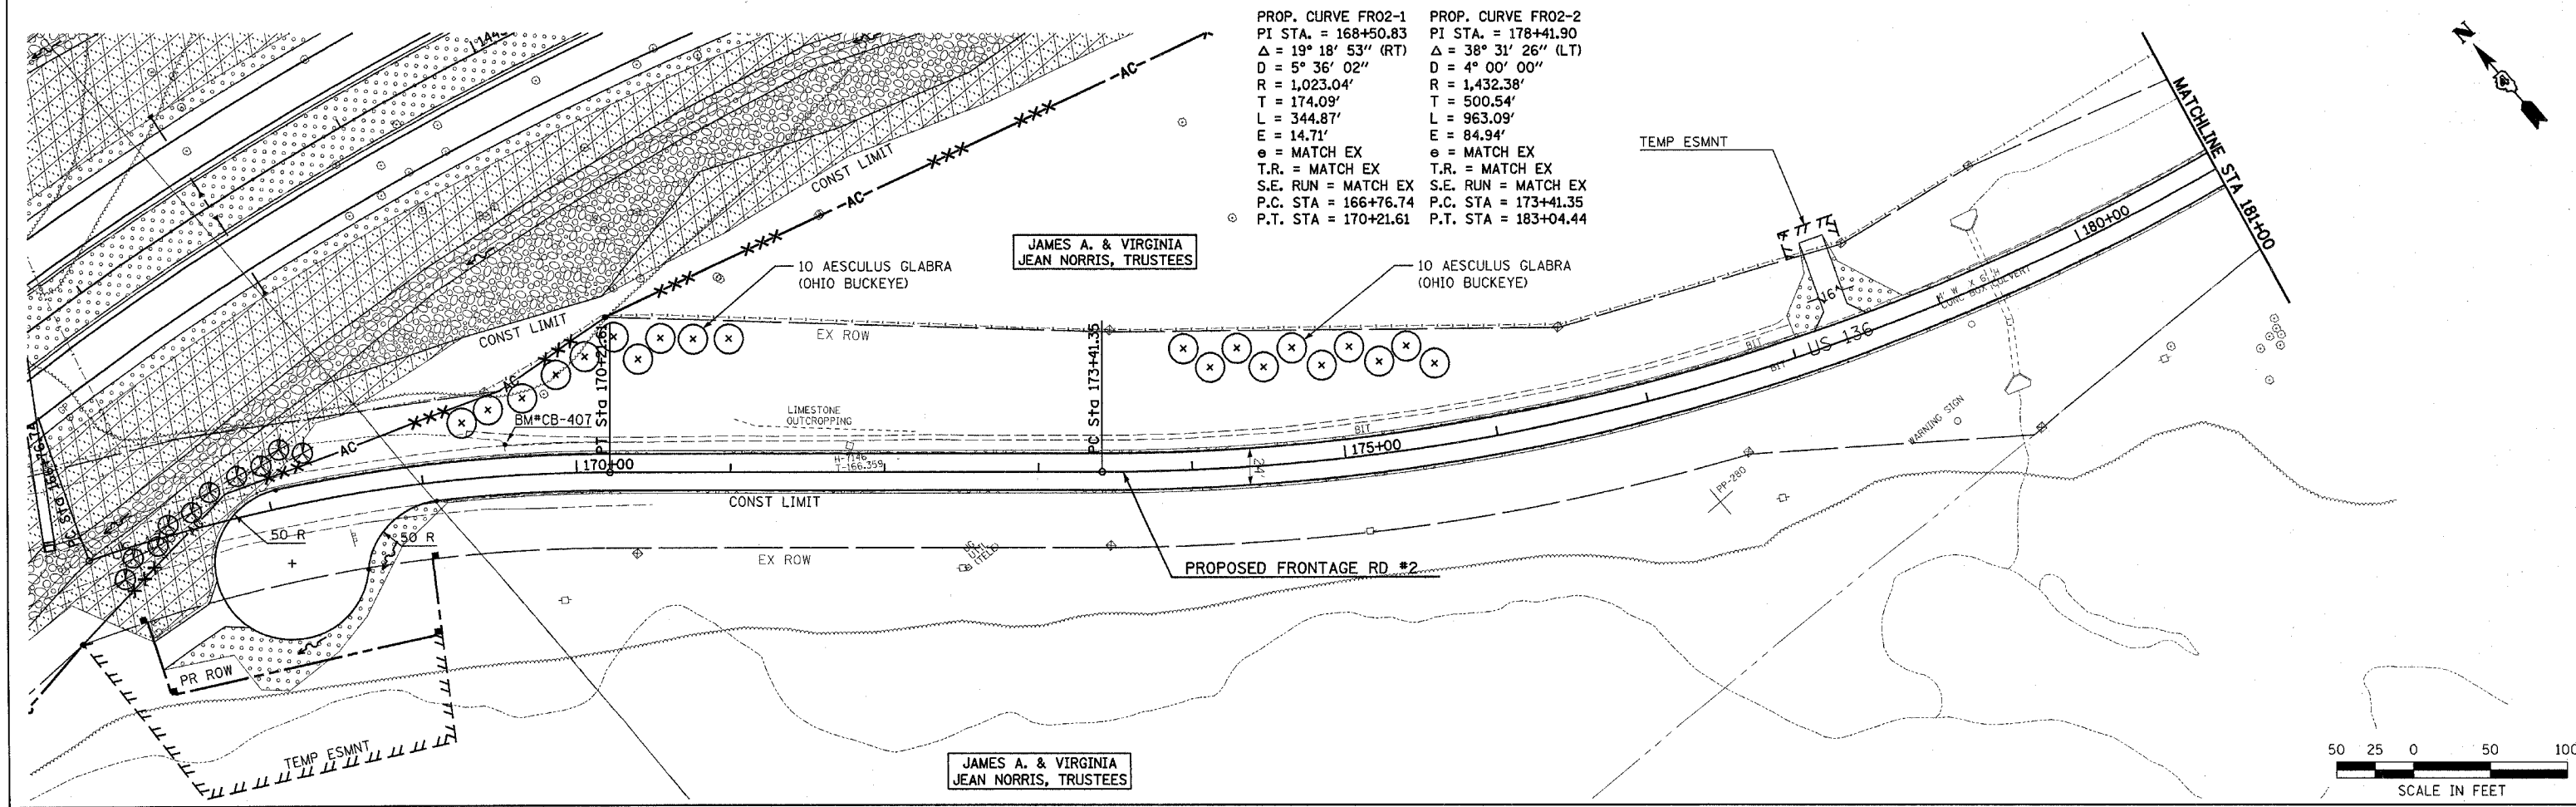

Plot Date: 7/18/2006
 Plot Time: 3:50:41 PM
 Plotted By: bsdm101
 Pen Table:
 Plotter: I:\30303\cadd\construction\p06e\68.ks\fr\01r257_fr.02.dgn