
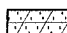
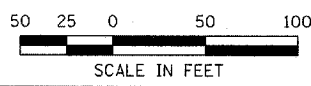
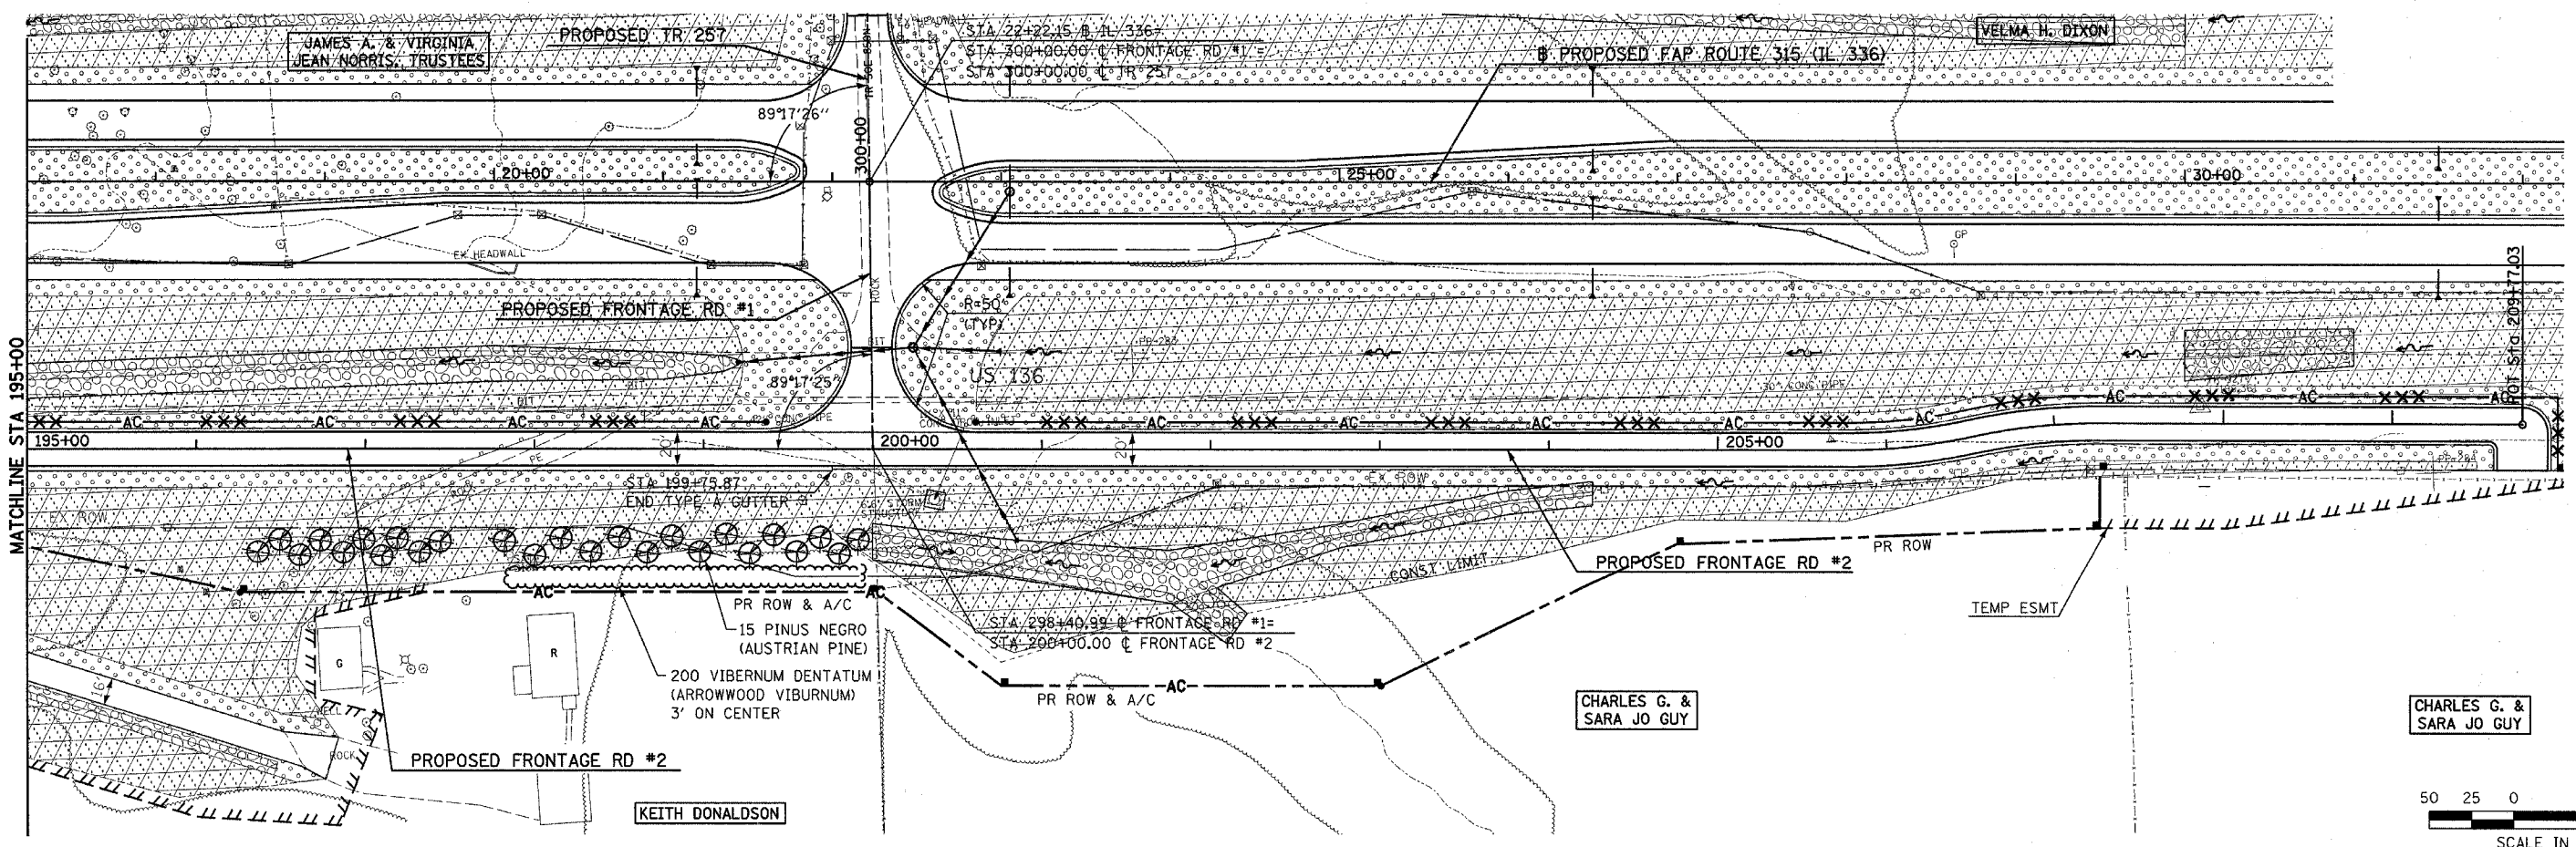
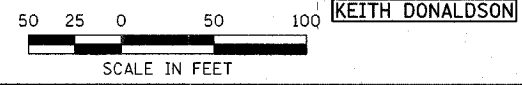
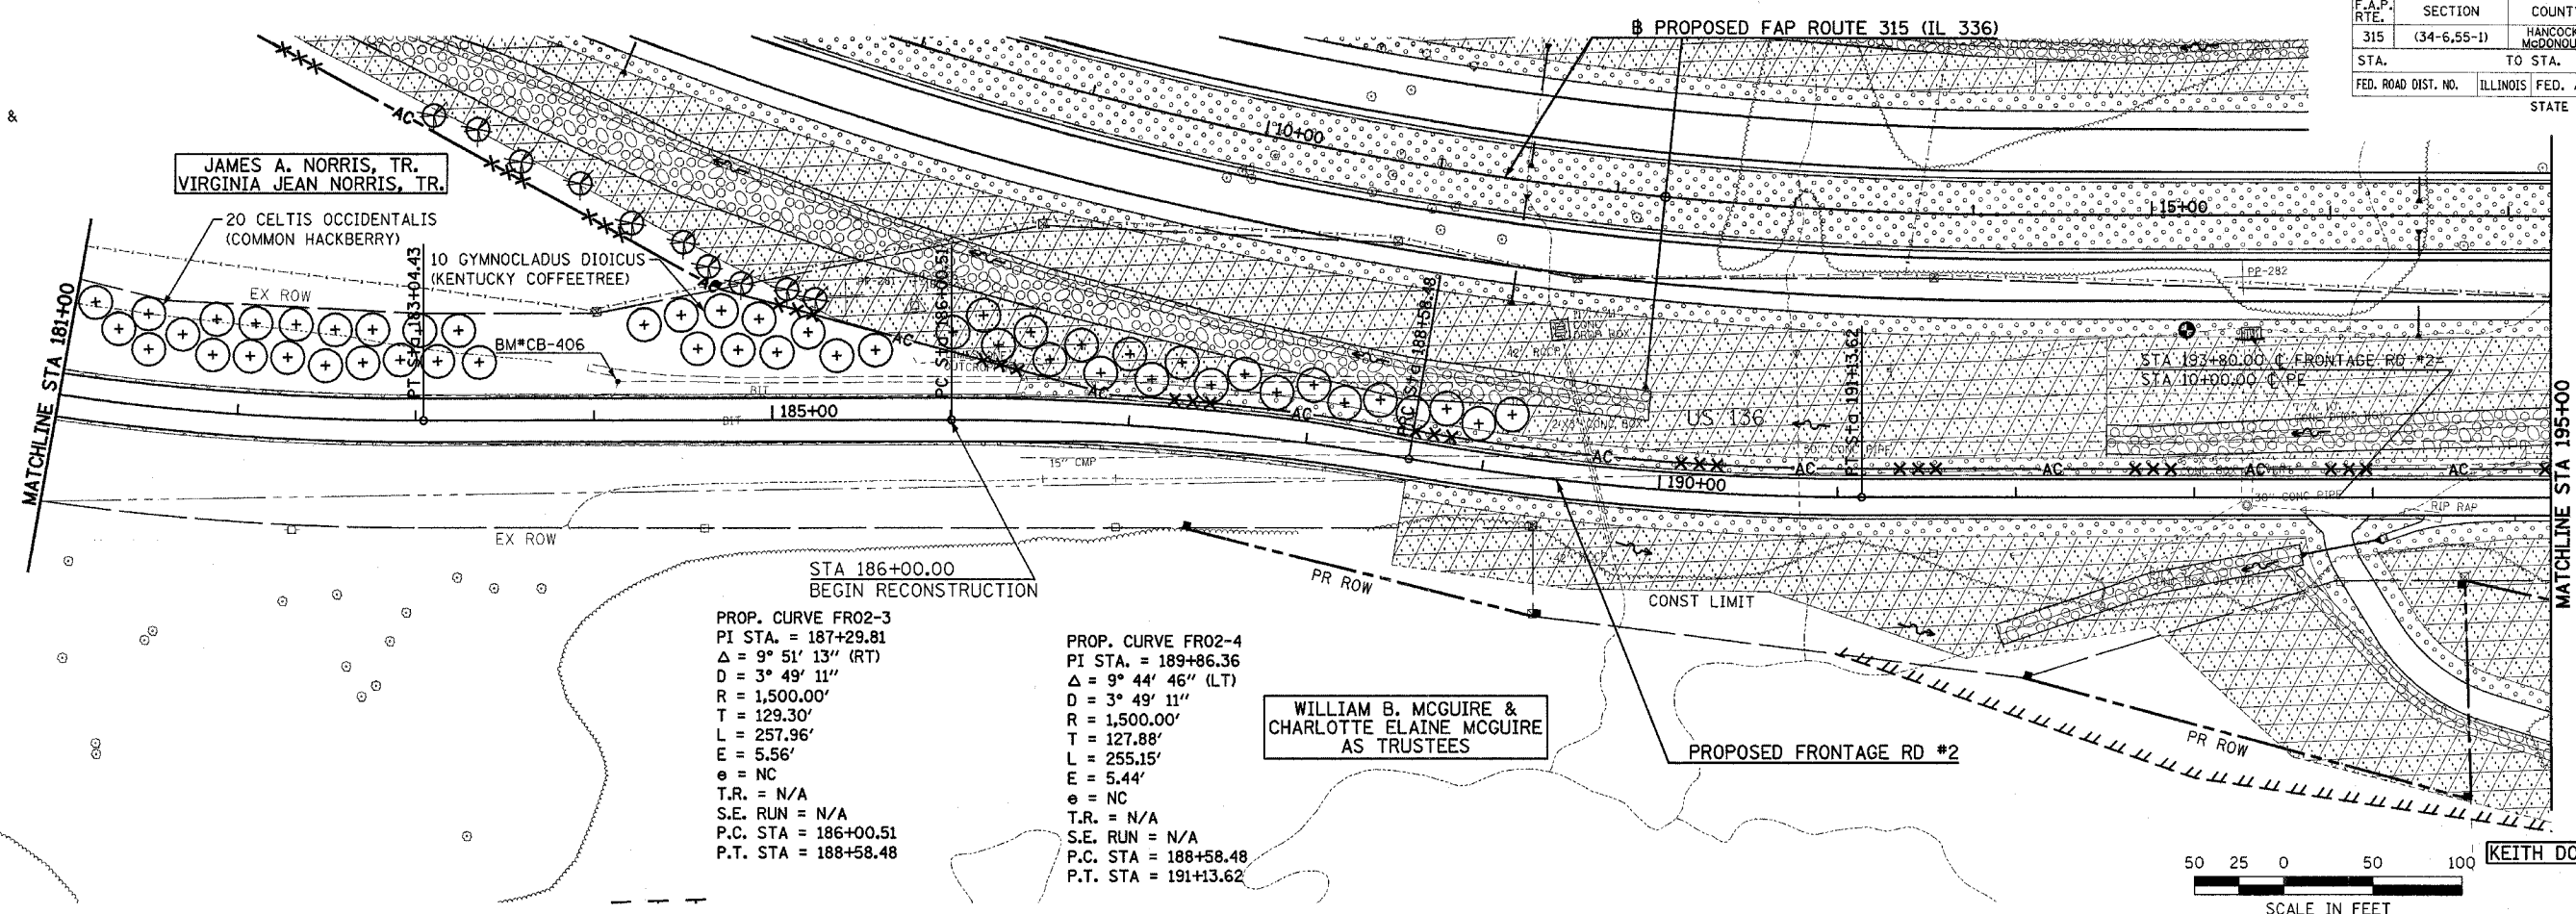


F.A.P. RTE.	SECTION	COUNTY	TOTAL SHEETS	SHEET NO.
315	(34-6,55-1)	HANCOCK/MCDONOUGH	433	179
STA.	TO STA.			
FED. ROAD DIST. NO.	ILLINOIS	FED. AID PROJECT		
STATE CONTRACT NO. 68206				

LEGEND

-  SEEDING CLASS 2A
-  SEEDING CLASS 4A & SEEDING CLASS 5A



Plot Date: 7/18/2006
 Plot Time: 3:50:00 PM
 Plot By: basmitch
 File Name: I:\03033\cadd\1\constr\action\pblane\701\lrfar Fr 02.dgn