



F.A.P. RTE.	SECTION	COUNTY	TOTAL SHEETS	SHEET NO.
315	(34-6,55-1)	HANCOCK/McDONOUGH	433	256
STA.		TO STA.		
FED. ROAD DIST. NO.	ILLINOIS	FED. AID PROJECT	STATE CONTRACT NO. 68206	

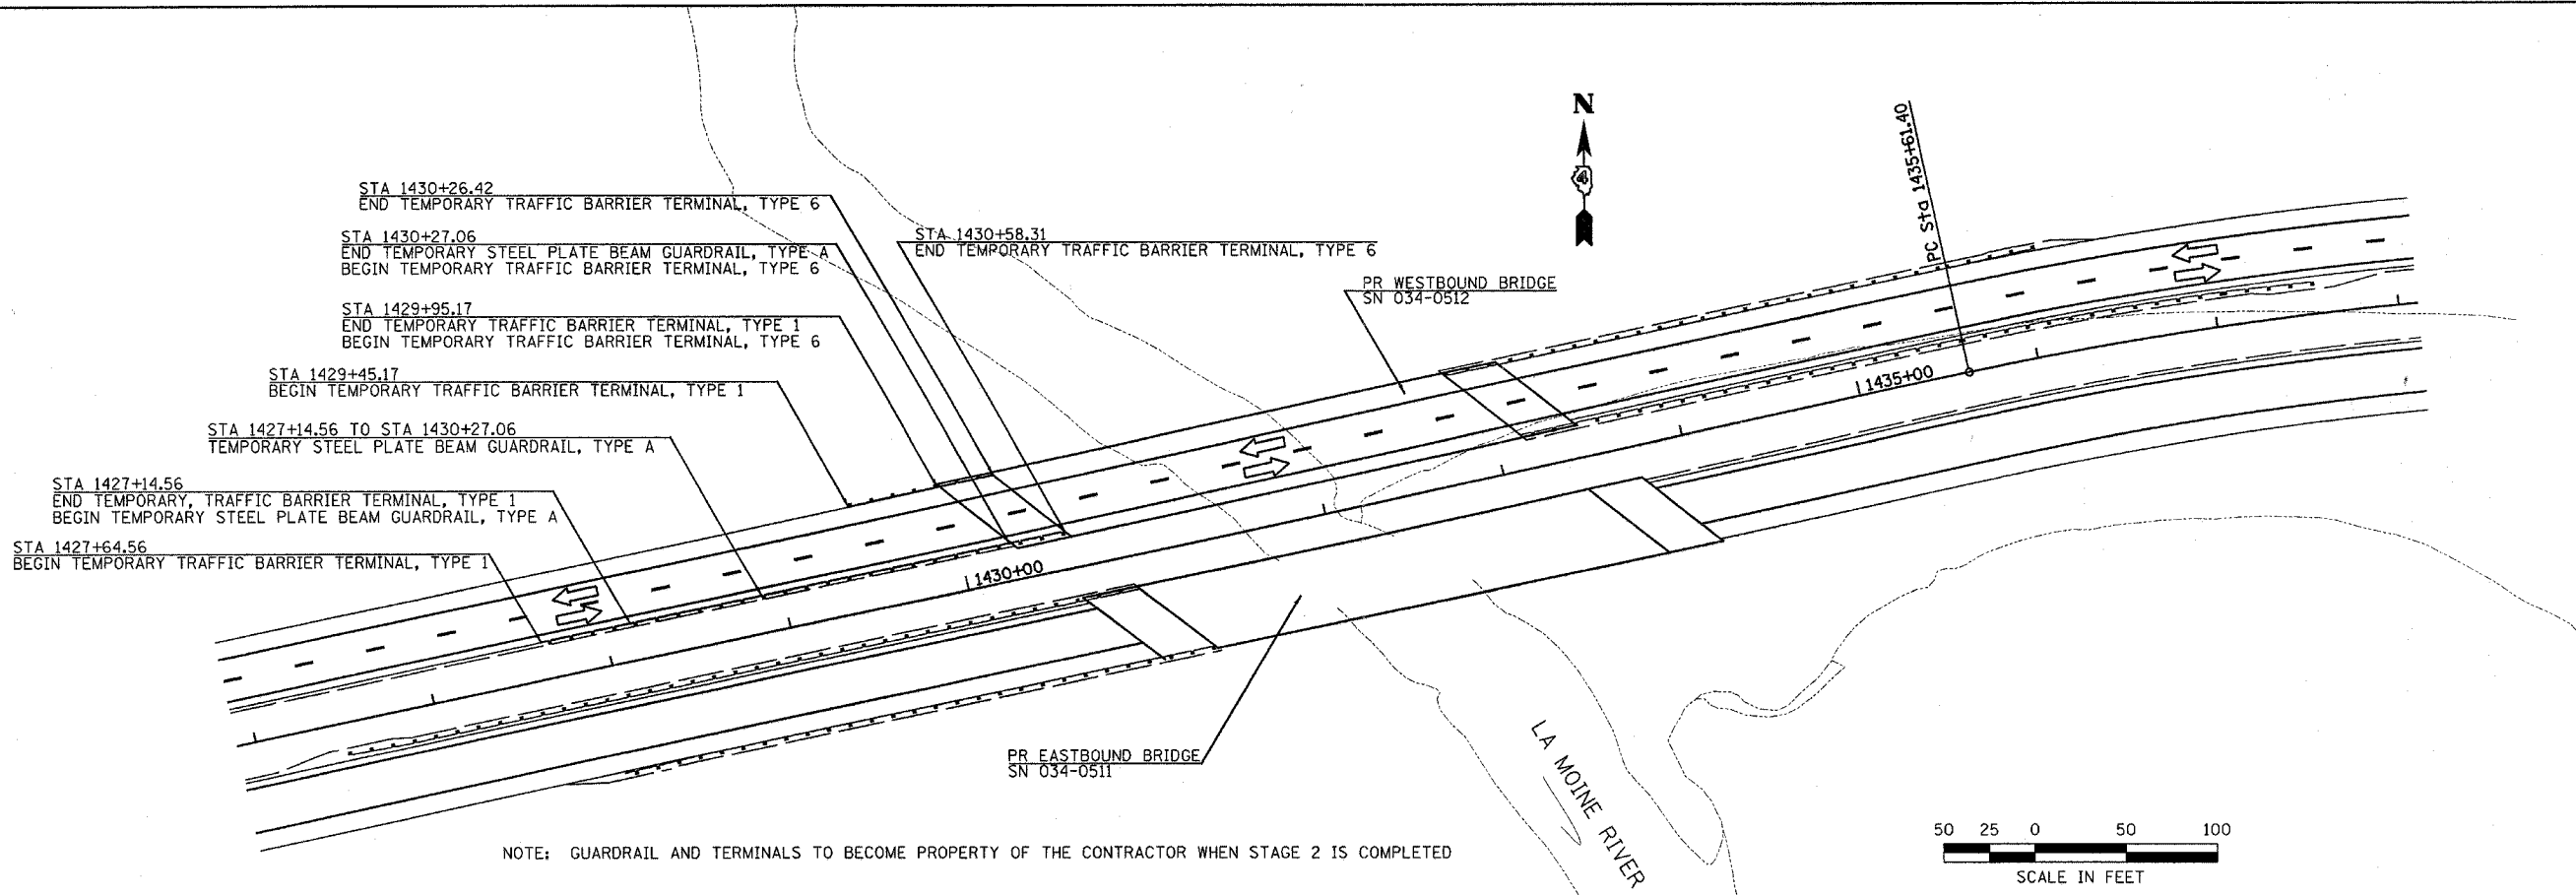


NOTE: GUARDRAIL AND TERMINALS TO BECOME PROPERTY OF THE CONTRACTOR WHEN STAGE 2 IS COMPLETED

STAGE 2 TEMPORARY STEEL PLATE BEAM GUARDRAIL AND TERMINAL END SECTIONS

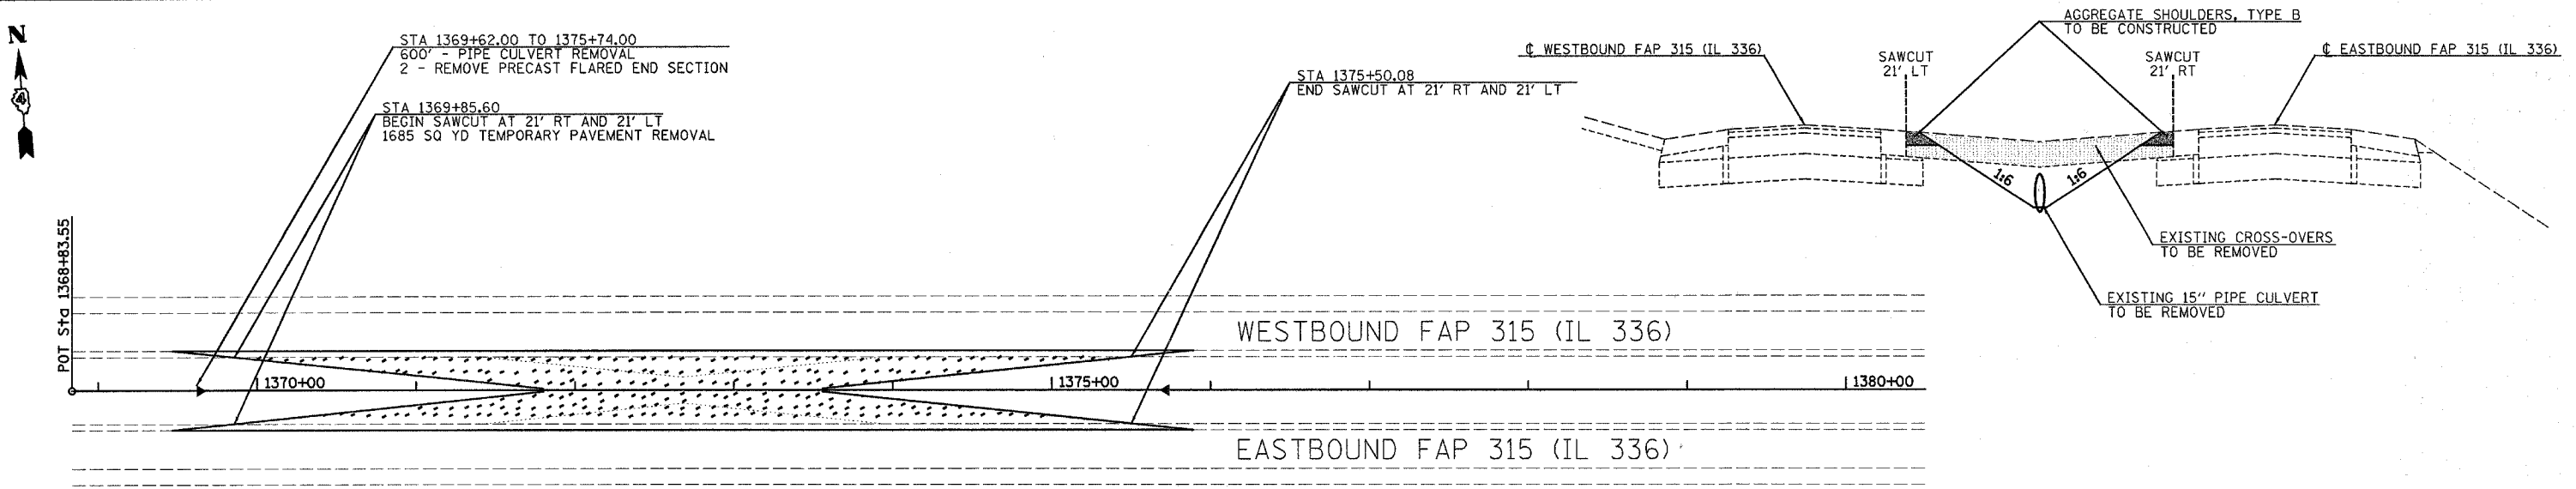

REMOVAL OF TEMPORARY CROSSOVERS ON WEST END

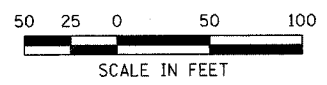

REVISIONS		ILLINOIS DEPARTMENT OF TRANSPORTATION
NAME	DATE	
		<b>DESIGN DETAILS</b> STAGE 2 TEMPORARY GUARDRAIL & CROSSOVER REMOVAL AT BEGINNING OF JOB  SCALE: VERT. VARIES HORIZ. VARIES DATE 9/1/2005  DRAWN BY BDS CHECKED BY SRD

Plot Date: 7/18/2006  
 Time: 3:52:00 PM  
 Plot Path: I:\2003\road\1\construct\temp\plans\Z24.dwg  
 Pen Tables: 1801.tbl  
 File Name: I:\2003\road\1\construct\temp\plans\Z24.dwg