


L = LANE WIDTH X TAPER RATIO		
Normal Posted Speed		Taper Ratio
km/h	mph	
110	65	65/1
100	60	60/1
90	55	55/1
80 or less	45 or less	45/1

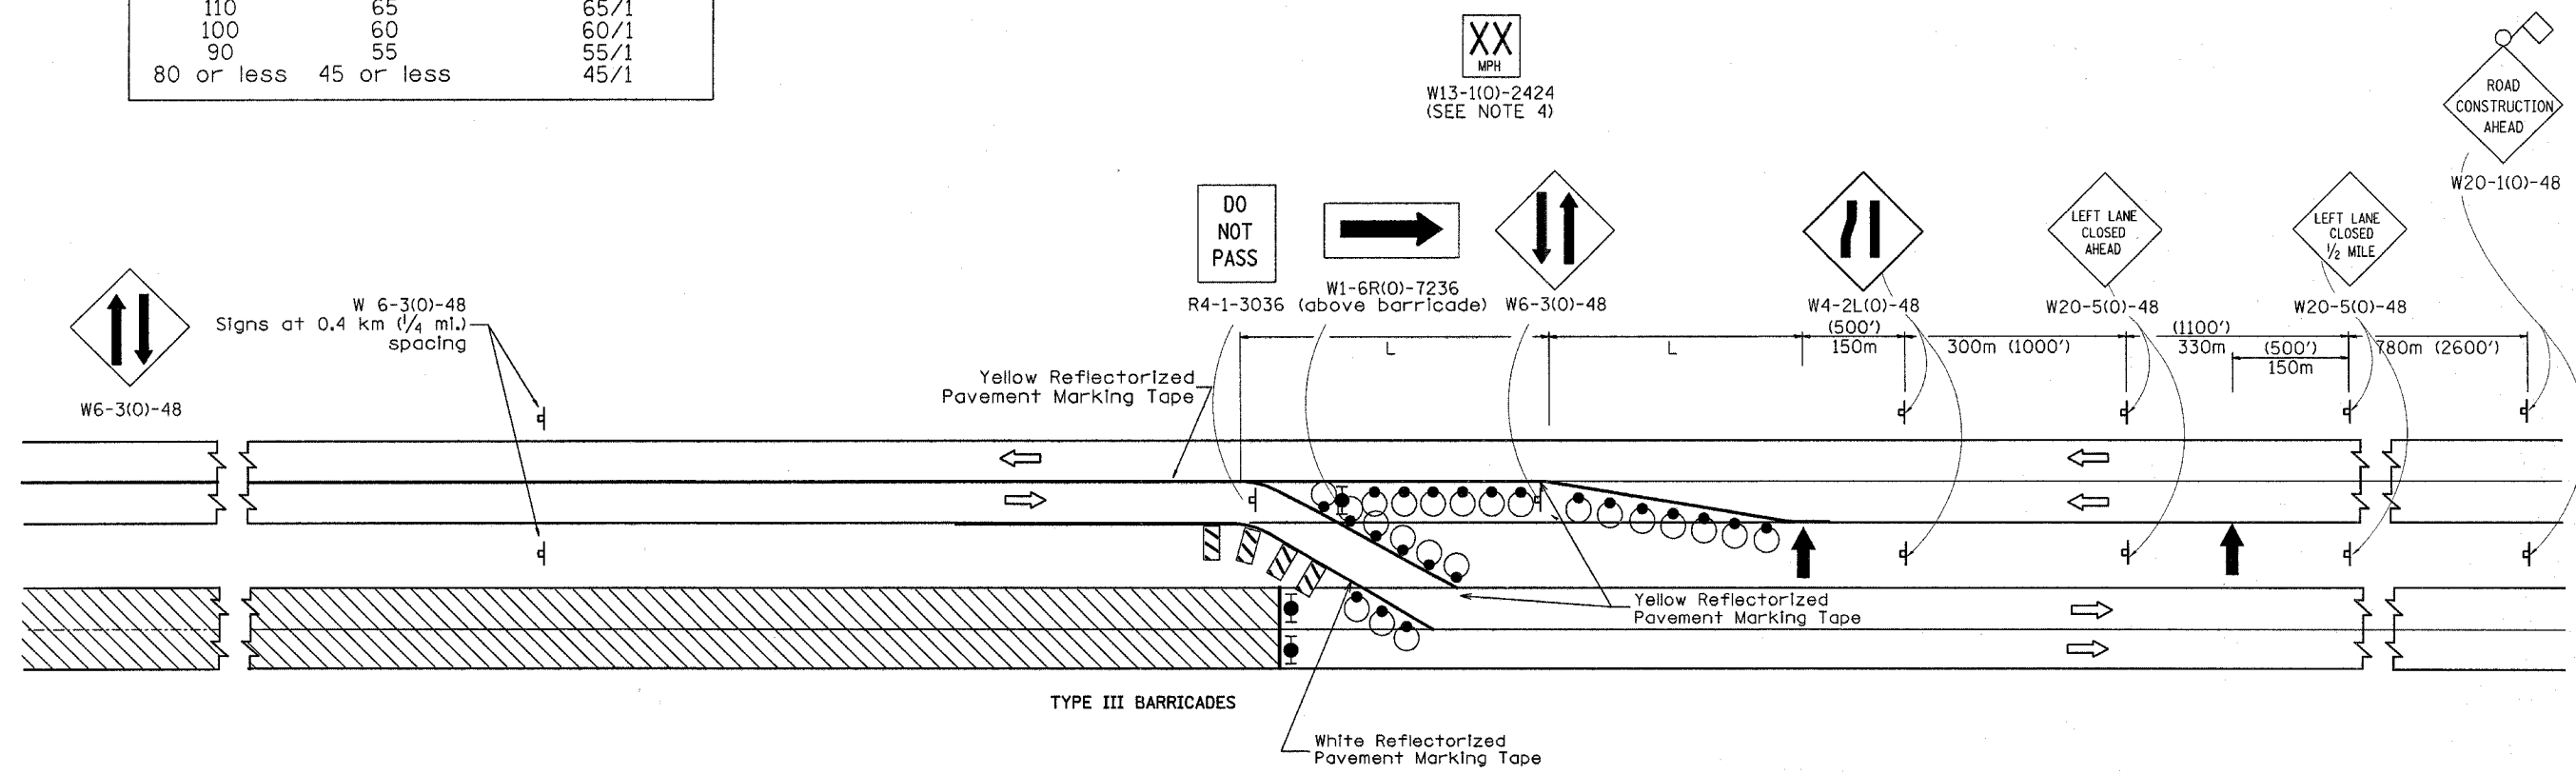

SYMBOLS

- Arrow Board
- Work Area
- 450x450 (18x18) minimum Orange Flag
- Sign on Portable or Permanent Support
- Drum with Steady Burning Light
- Vertical Panel
- Barricade

DATE	REVISIONS	BY
1-1-97	RENUM F-6.22, NEW REVISION BOX, REVISED DESIGNER NOTES	T.P.

All dimensions are in millimeters (Inches) unless otherwise noted.

LANE CLOSURE, MULTILANE, DIVIDED WITH CROSSOVER FOR SPEEDS >45MPH (STANDARD 701416 SPECIAL)

SCALE: NOT DRAWN TO SCALE
DATE 5/19/06
DRAWN BY
CHECKED BY