



TABLE 1						
RURAL ENTRANCE DESIGN						
ELEMENT	NON-COMMERCIAL		NON-COMMERCIAL W/ LARGE FARM EQUIPMENT	COMMERCIAL		
				1-WAY OPERATION		2-WAY OPERATION
WIDTH (W)	3.6m(12') MIN.	7.2m(24') MAX.	9.0m(30')	4.3m(14') MIN.	7.2m(24') MAX.	7.2m(24') MIN., 10.7m(35') MAX.
FLARE	1:1					
MAX. GRADE (G)	12%		12%	10%		
SURFACE TYPE						
INCIDENTAL BITUMINOUS SURFACING	6"		—	8"		
AGGREGATE SURFACE COURSE	6"		8"	8"		
PCC DRIVEWAY PAVEMENT	6"		—	7"		


PLAN  
COMMERCIAL / FARM-RELATED ENTRANCE

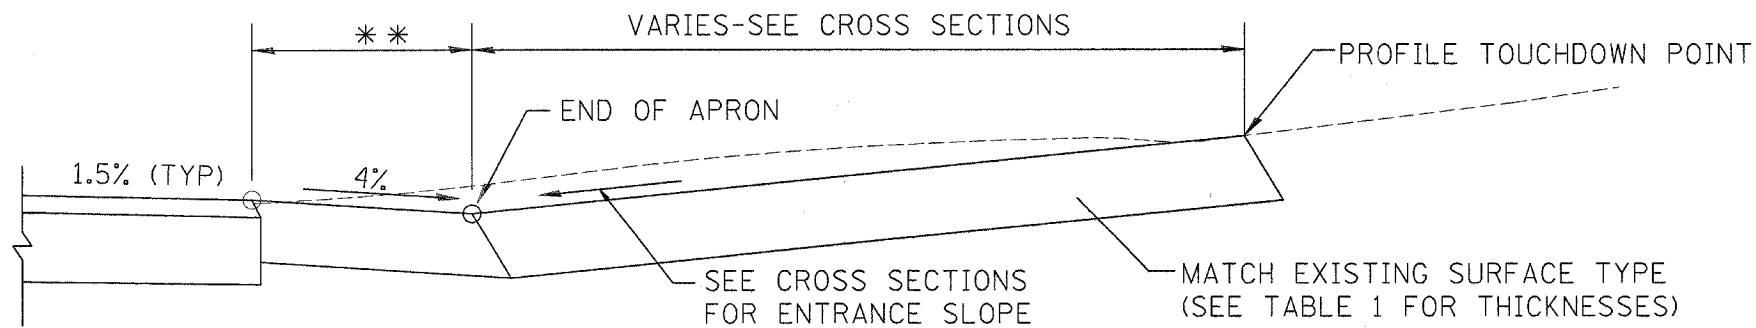

SECTION B-B  
RURAL ENTRANCE  
(EXISTING ENTRANCE HIGHER THAN APRON)

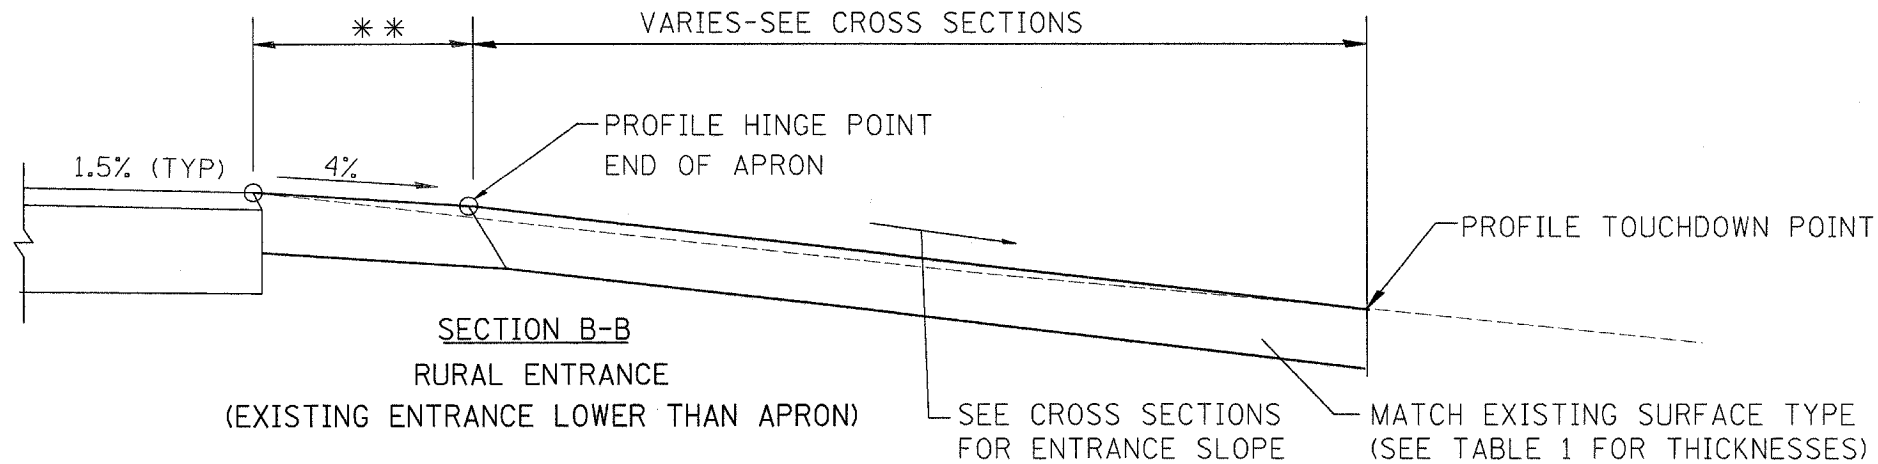

SECTION B-B  
RURAL ENTRANCE  
(EXISTING ENTRANCE LOWER THAN APRON)

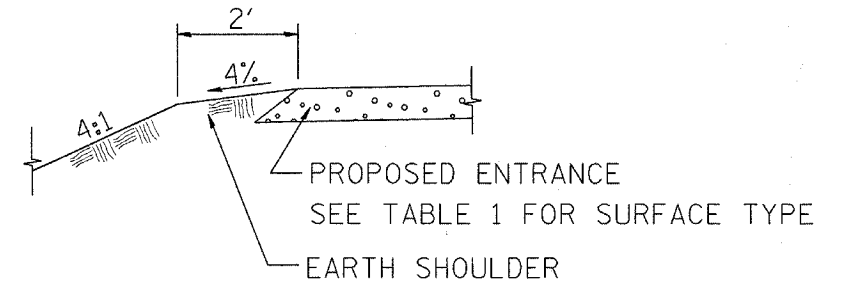

SECTION A-A  
SHOULDER TREATMENT FOR RURAL ENTRANCES

\*\* 10' OR C.L. DITCH (WHICHEVER IS LESS)

REVISIONS	
NAME	DATE

ILLINOIS DEPARTMENT OF TRANSPORTATION

**DISTRICT DETAILS**  
**ENTRANCE DETAILS**  
**FOR LOCAL ROAD**

SCALE: VERT. 1"=XX'  
HORIZ. 1"=XX'  
DATE XX/XX/XX

DRAWN BY XXX  
CHECKED BY XXX