


F.A.P. RTE.	SECTION	COUNTY	TOTAL SHEETS	SHEET NO.
315	(34-6,55-1)	HANCOCK/MADISON	433	288
STA. 1373+00.00 TO STA. 1374+00.00		FED. AID PROJECT		
FED. ROAD DIST. NO.		ILLINOIS		STATE CONTRACT NO. 68206
260	280	300	320	

320 300 280 260 240 220 200 180 160 140 120 100 80 60 40 20 0 20 40 60 80 100 120 140 160 180 200 220 240



1374+00.00

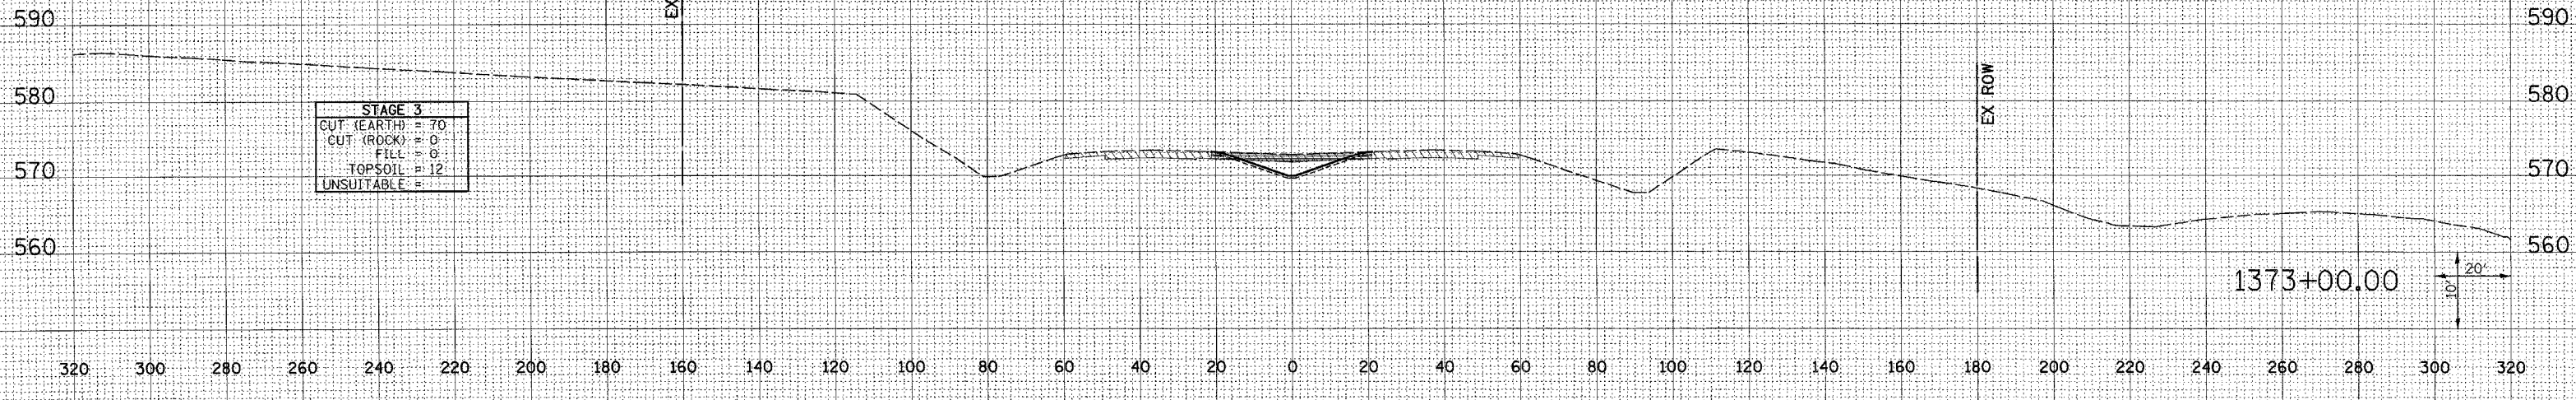

1373+00.00



BY: \_\_\_\_\_ DATE: \_\_\_\_\_

FINAL SURVEY SURVEYED SURVEYED SURVEYED  
 NOTE BOOK FLOTTED TEMPLATE  
 AREAS AREAS AREAS CHECKED

BY: \_\_\_\_\_ DATE: \_\_\_\_\_

ORIGINAL SURVEY SURVEYED SURVEYED SURVEYED  
 NOTE BOOK FLOTTED TEMPLATE  
 AREAS AREAS AREAS CHECKED

Plot Date: 7/18/2006  
 Plot Time: 3:55:52 PM  
 Plotted By: beamch  
 Path: I:\315\road\construction\plans\315\_rtmplm3.dwg