
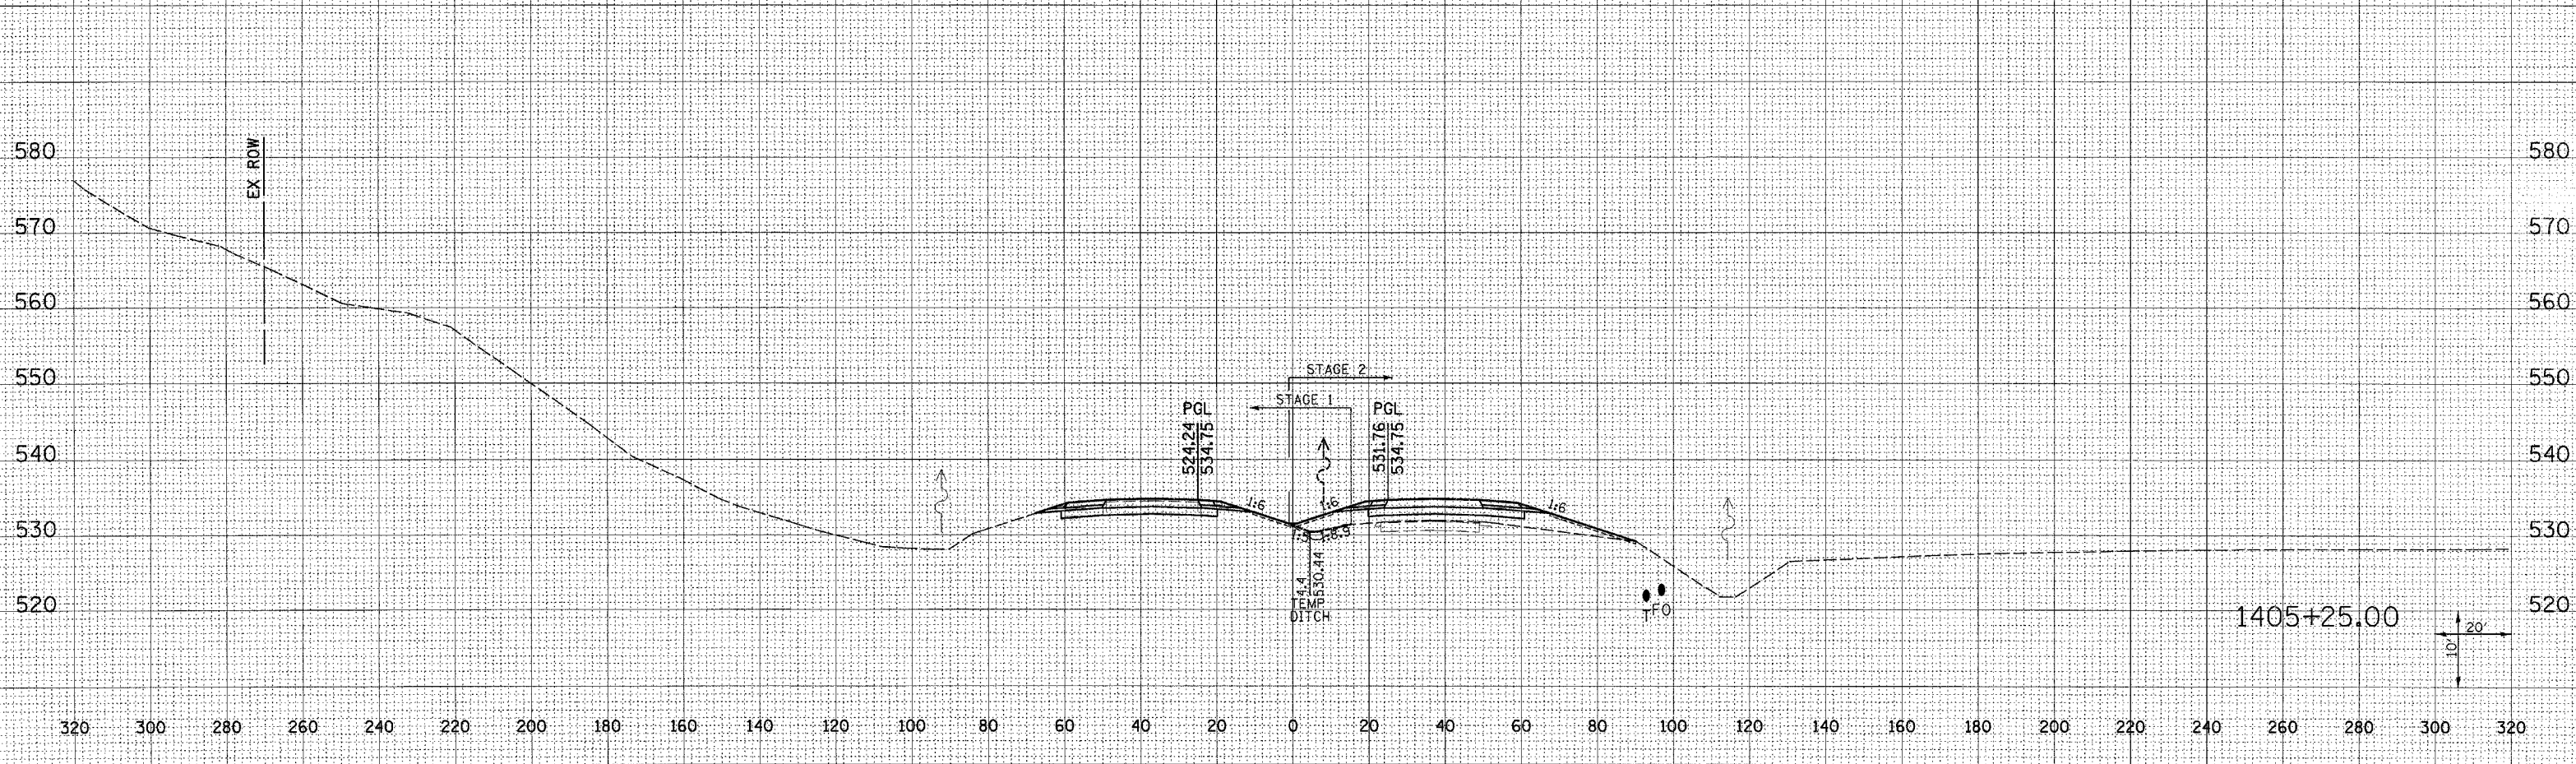


F.A.P. RTE.	SECTION	COUNTY	TOTAL SHEETS	SHEET NO.
315	(34-6.55-1)	HANCOCK/MCDONOUGH	433	295
STA. 1405+25.00 TO STA. 1406+00.00				
FED. ROAD DIST. NO. ILLINOIS FED. AID PROJECT		STATE CONTRACT NO. 68206		
260	280	300	320	

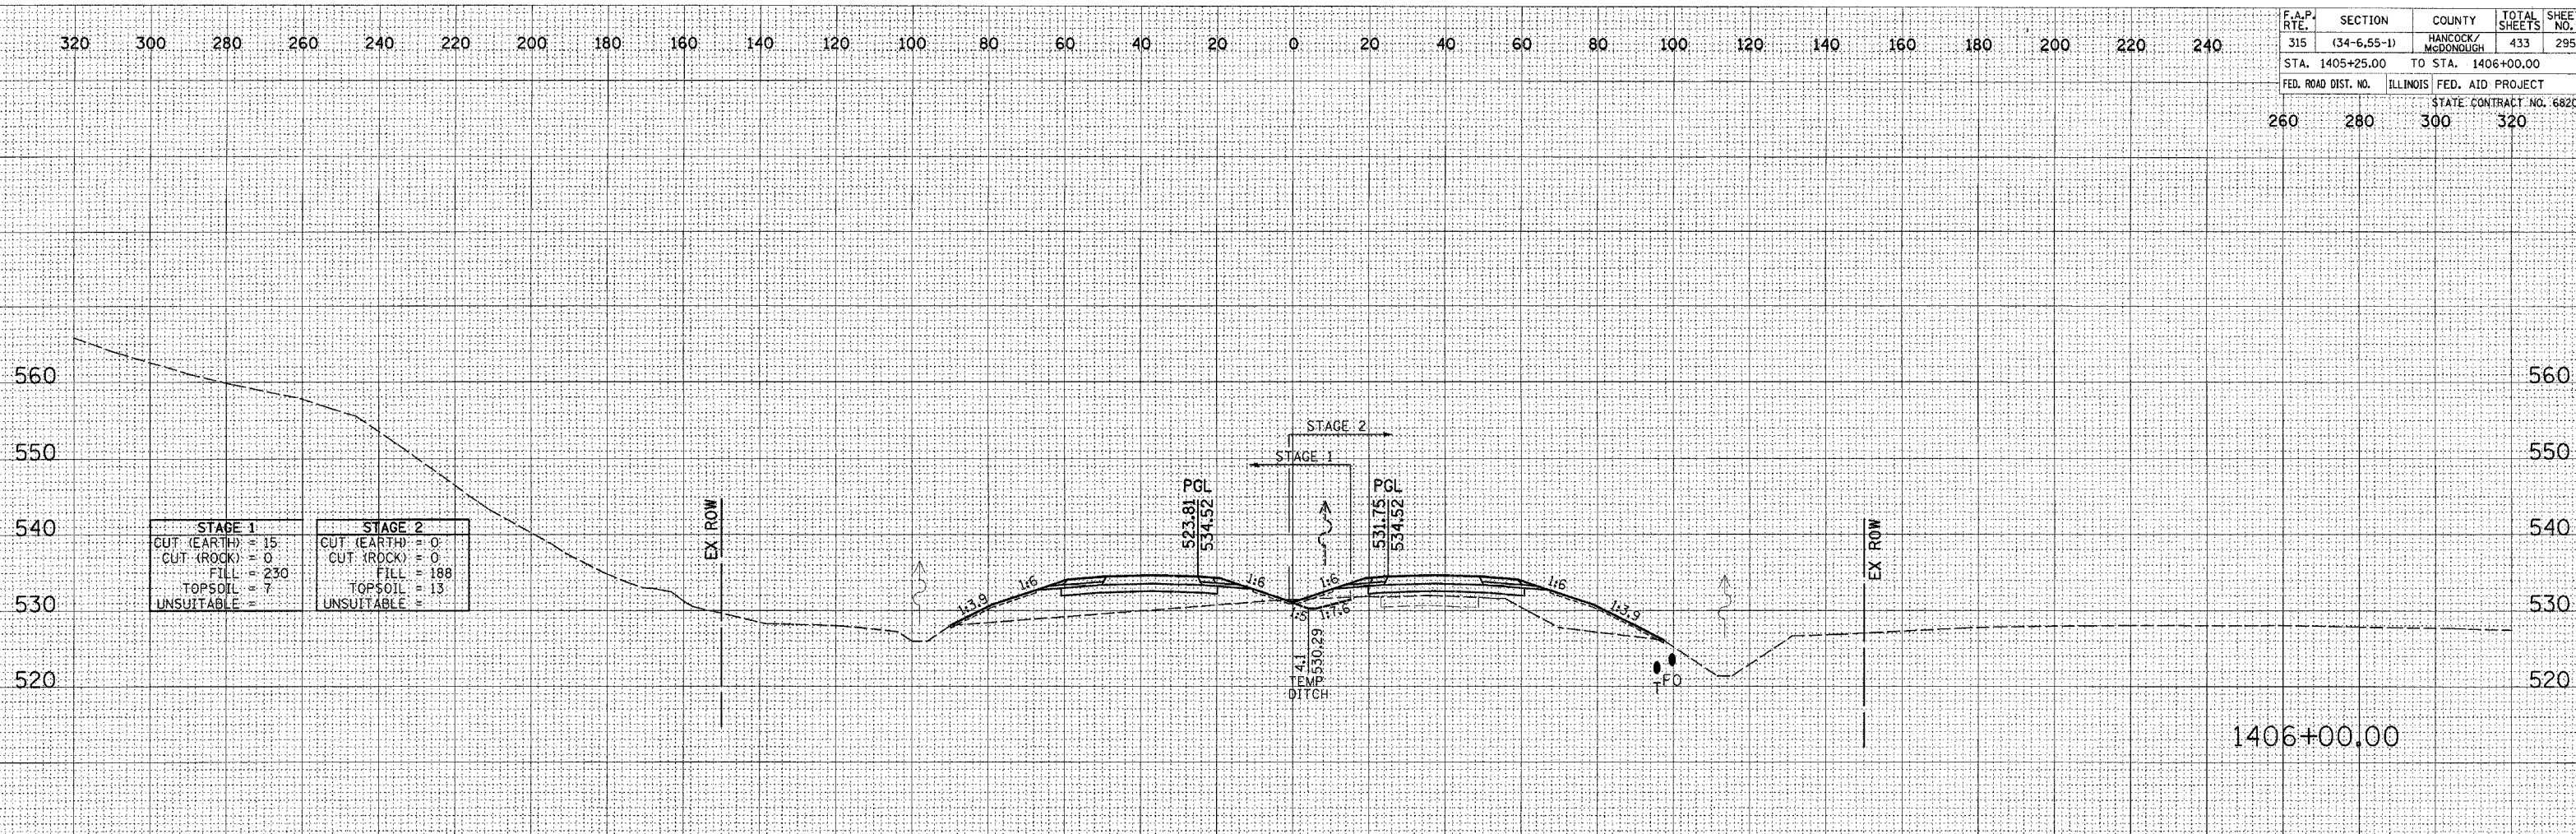

FINAL SURVEY SUBMITTED BY DATE
 NOTE BOOK NO. PLOTTED TEMPLATE AREAS CHECKED

ORIGINAL SURVEY SUBMITTED BY DATE
 NOTE BOOK NO. PLOTTED TEMPLATE AREAS CHECKED

Plot Date: 7/18/2006
 Plot Time: 3:55:47 PM
 Plotted By: bschmidt
 Plot Title: 1405+25.00