
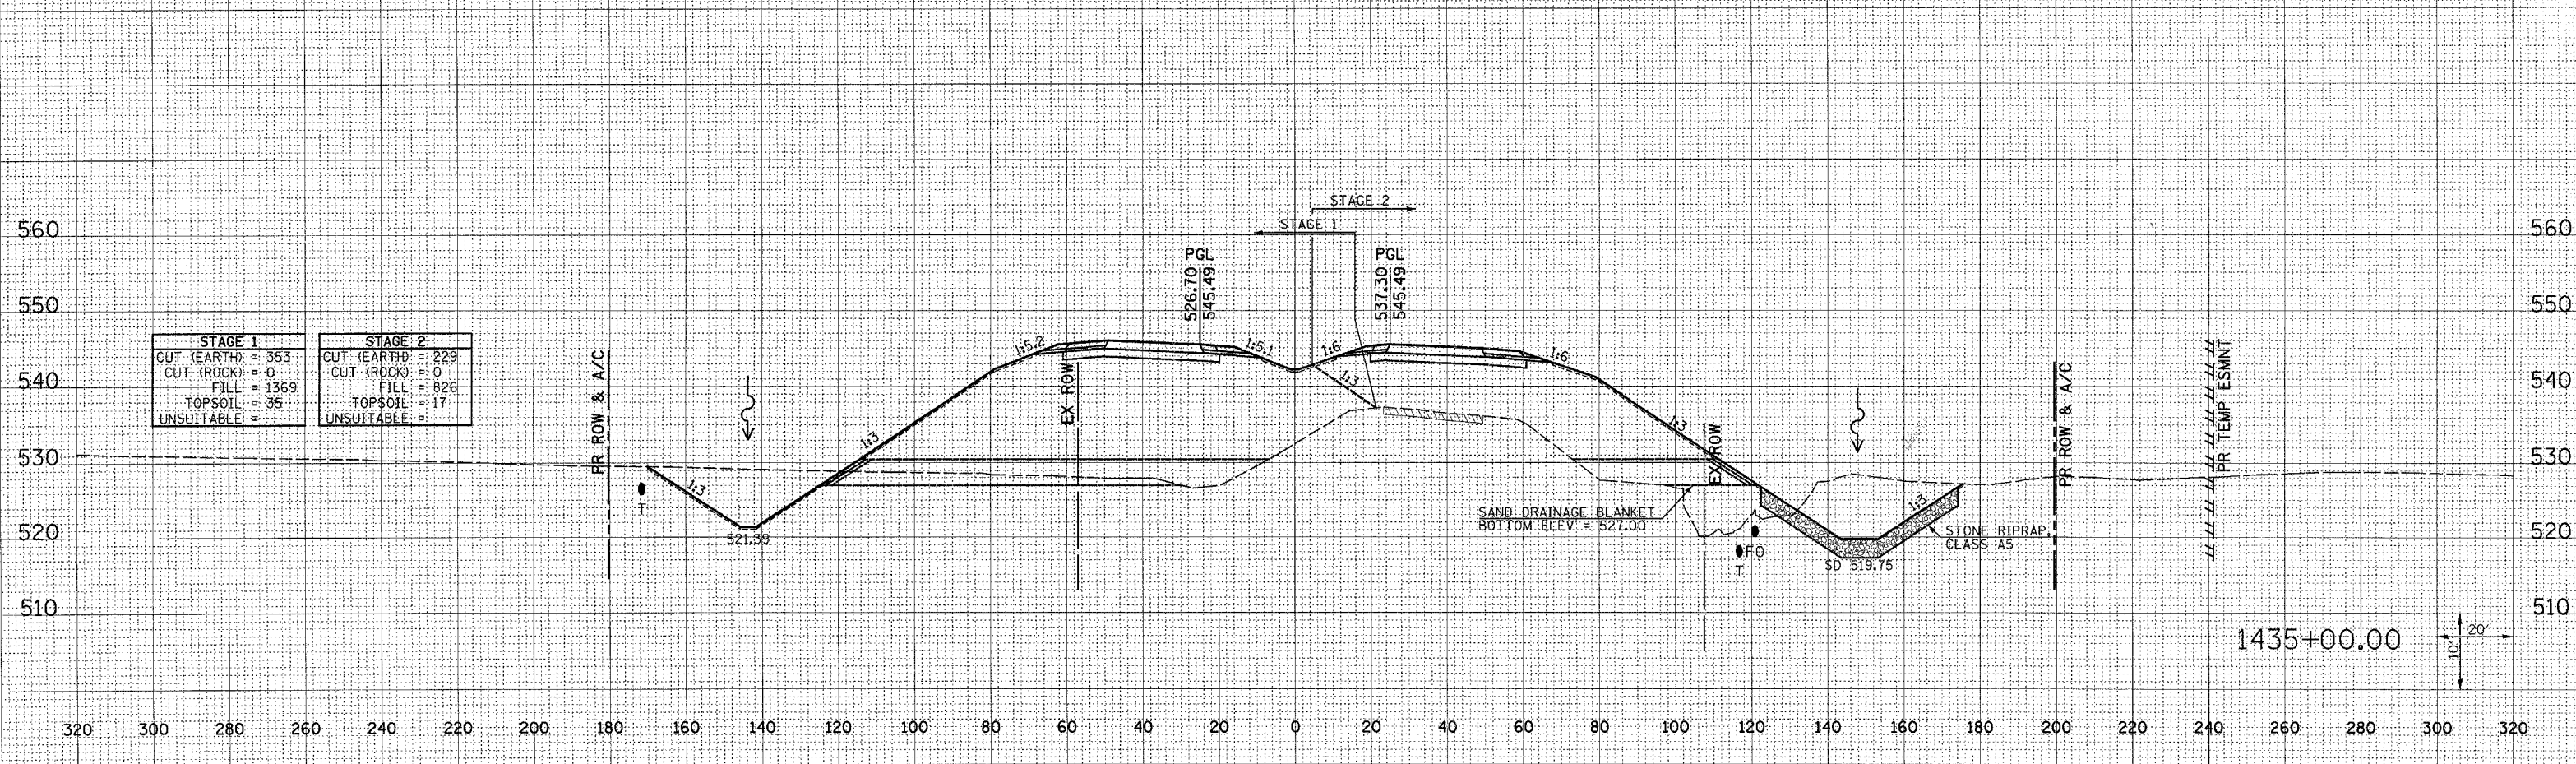


F.A.P. RTE.	SECTION	COUNTY	TOTAL SHEETS	SHEET NO.
315	(34-6.55-1)	HANCOCK/MCDONOUGH	433	310
STA. 1435+00.00	TO STA. 1436+00.00			
FED. ROAD DIST. NO.	ILLINOIS	FED. AID PROJECT	STATE CONTRACT NO. 68206	
260	280	300	320	

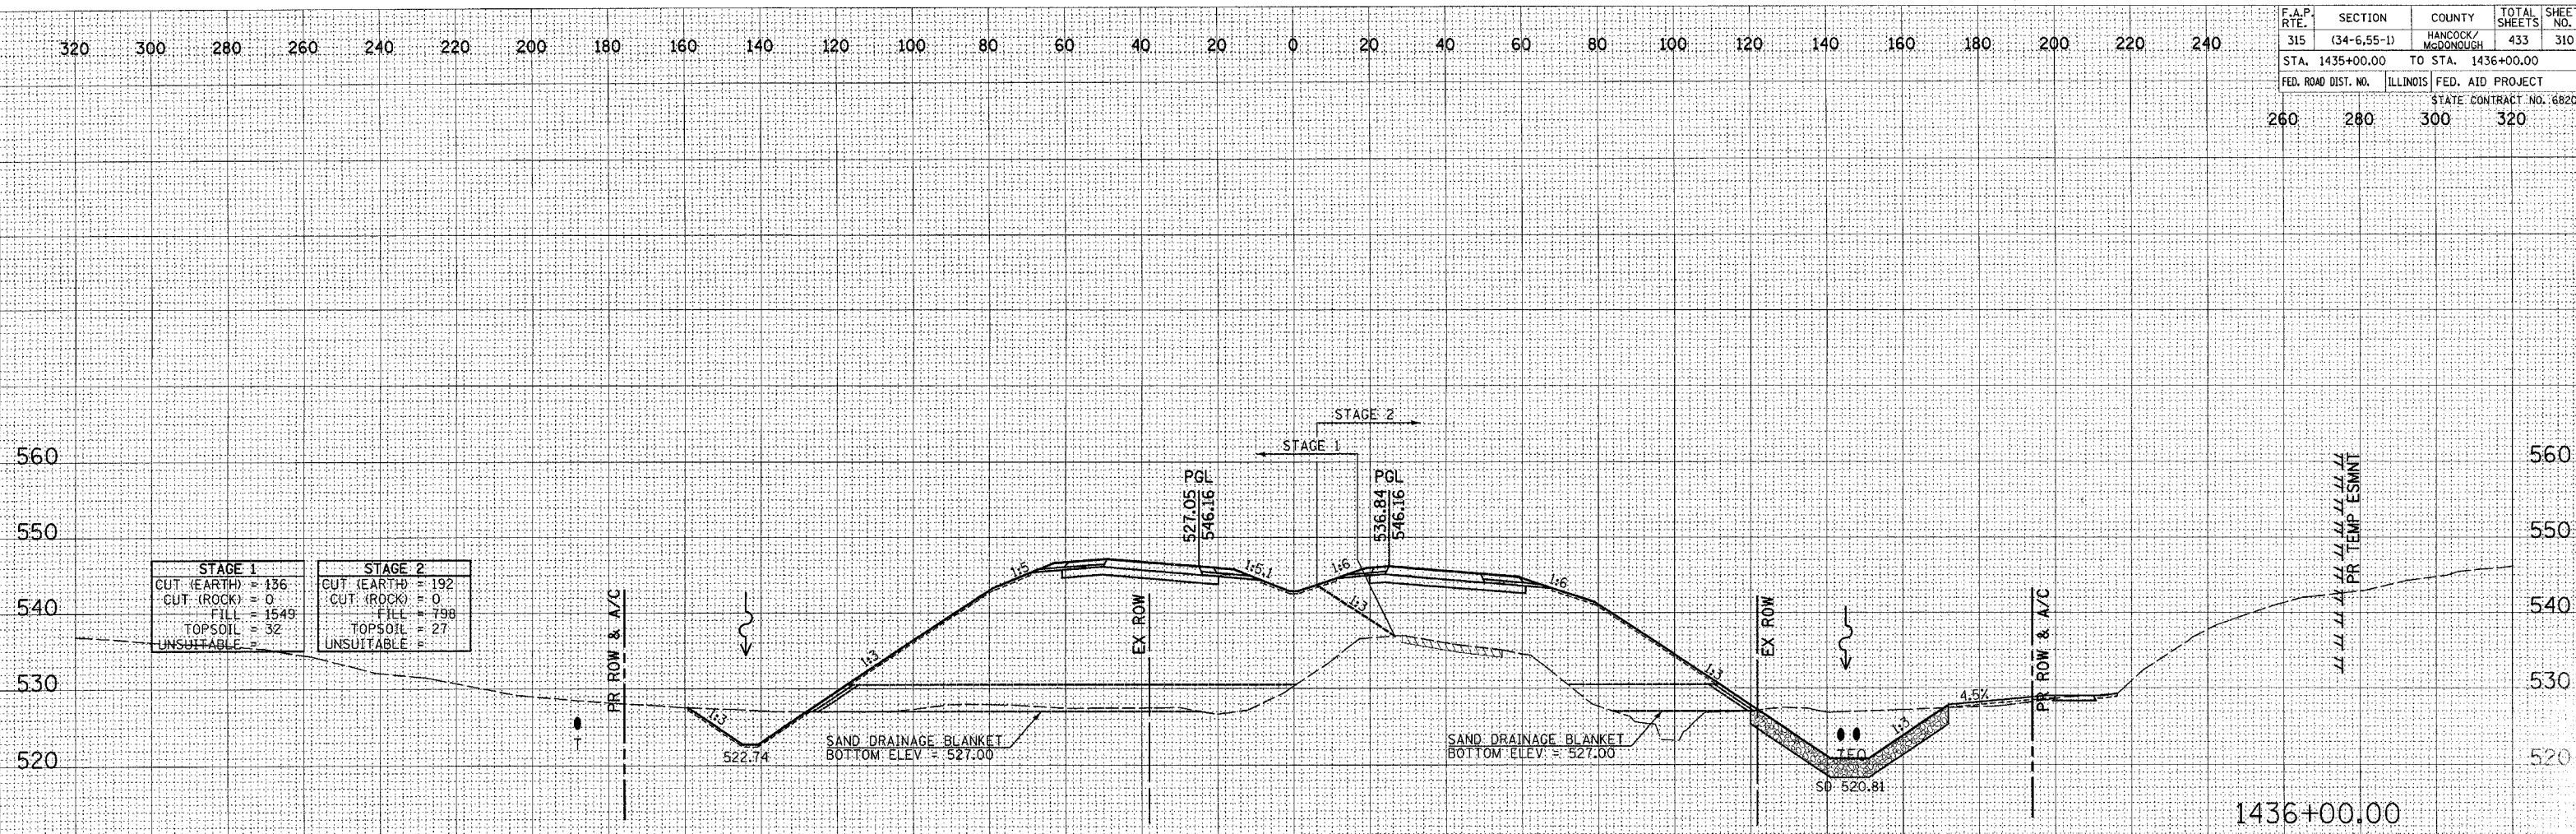

DATE	
BY	
FINAL SURVEY	
REVISIONS	
NOTED	
AREAS CHECKED	

DATE	
BY	
ORIGINAL SURVEY	
REVISIONS	
NOTED	
AREAS CHECKED	

Plot Date: 8/20/2006
 Plot Time: 2:50:22 PM
 Plotted By: adonchue
 Pen Tables: iso.tbl
 File Name: I:\0333\cadd\1\constr\cross\plots\236_xsm\mfm1.egn