



F.A.P. R.T.E.	SECTION	COUNTY	TOTAL SHEETS	SHEET NO.
315	(34-6.55-1)	HANCOCK/McDONOUGH	433	315
STA. 1444+00.00		TO STA. 1445+00.00		
FED. ROAD DIST. NO.	ILLINOIS	FED. AID PROJECT	STATE CONTRACT NO. 68206	
260	280	300	320	

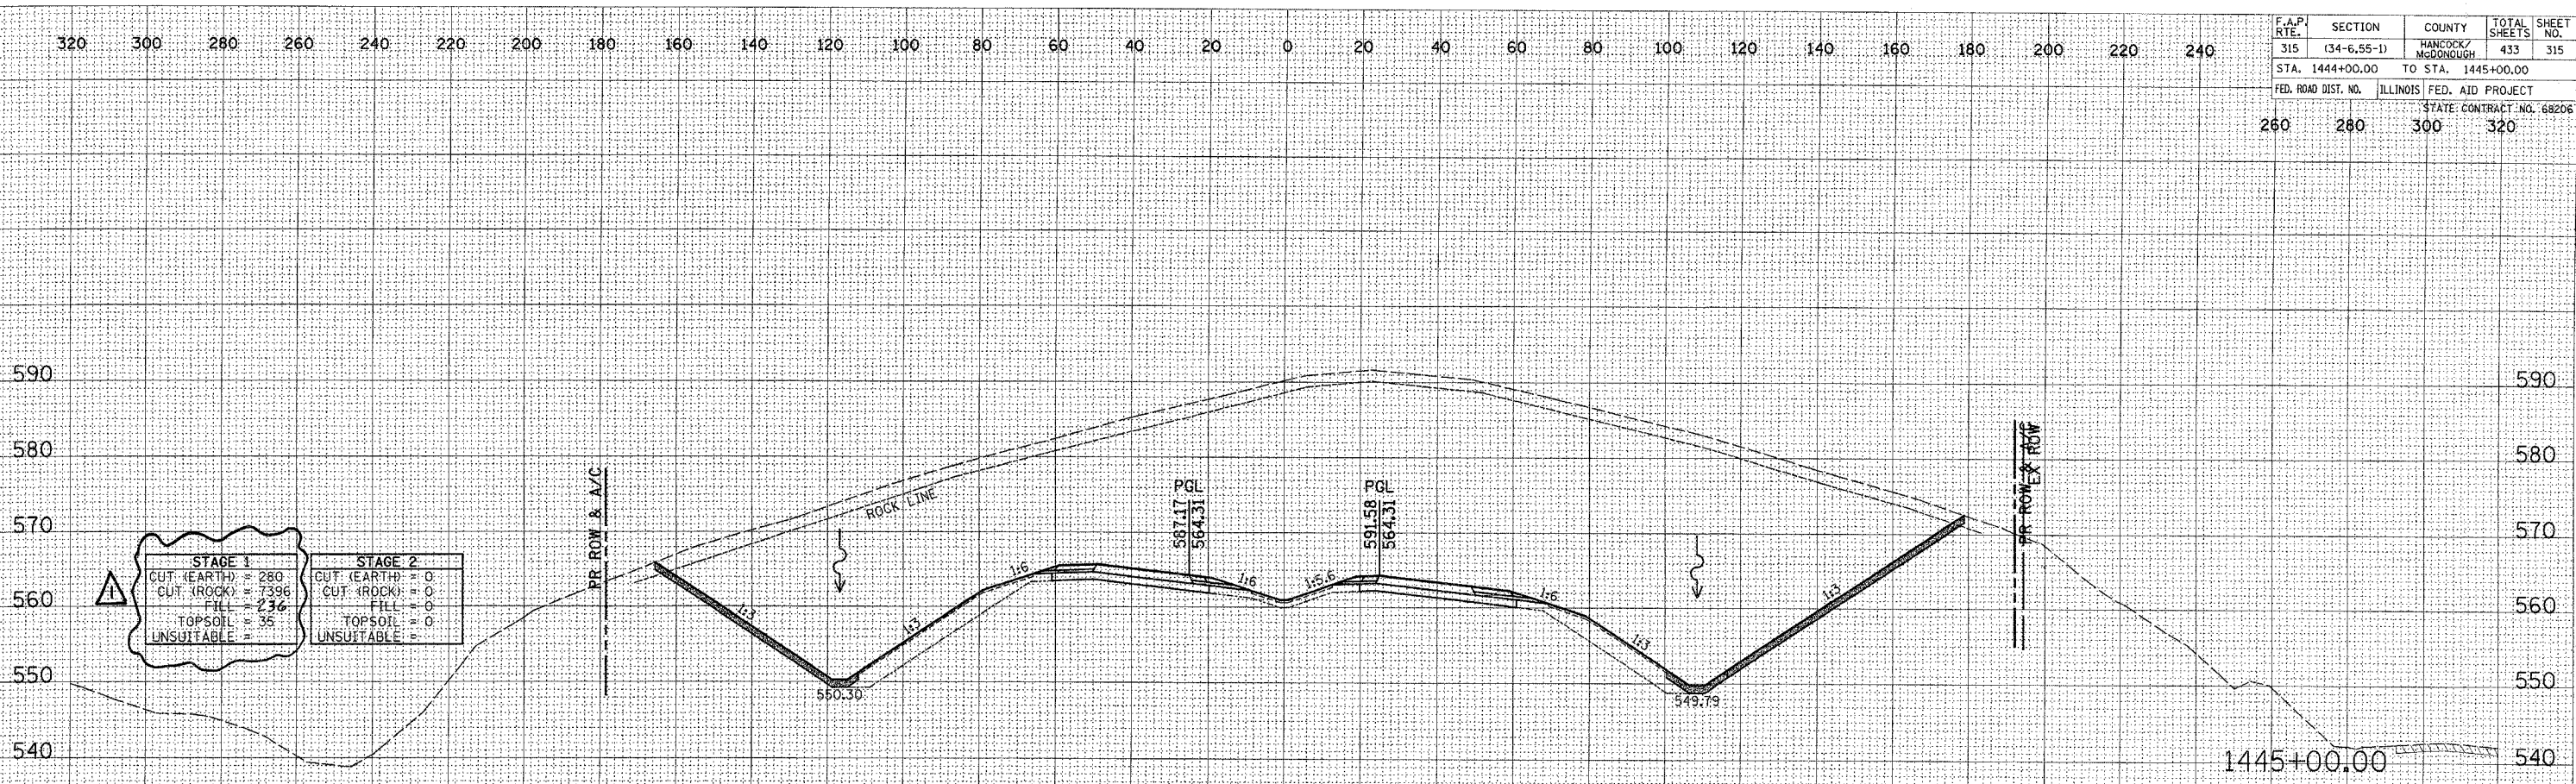

<b>STAGE 1</b>	<b>STAGE 2</b>
CUT (EARTH) = 280	CUT (EARTH) = 0
CUT (ROCK) = 7396	CUT (ROCK) = 0
FILL = 236	FILL = 0
TOPSOIL = 35	TOPSOIL = 0
UNSUITABLE = 0	UNSUITABLE = 0

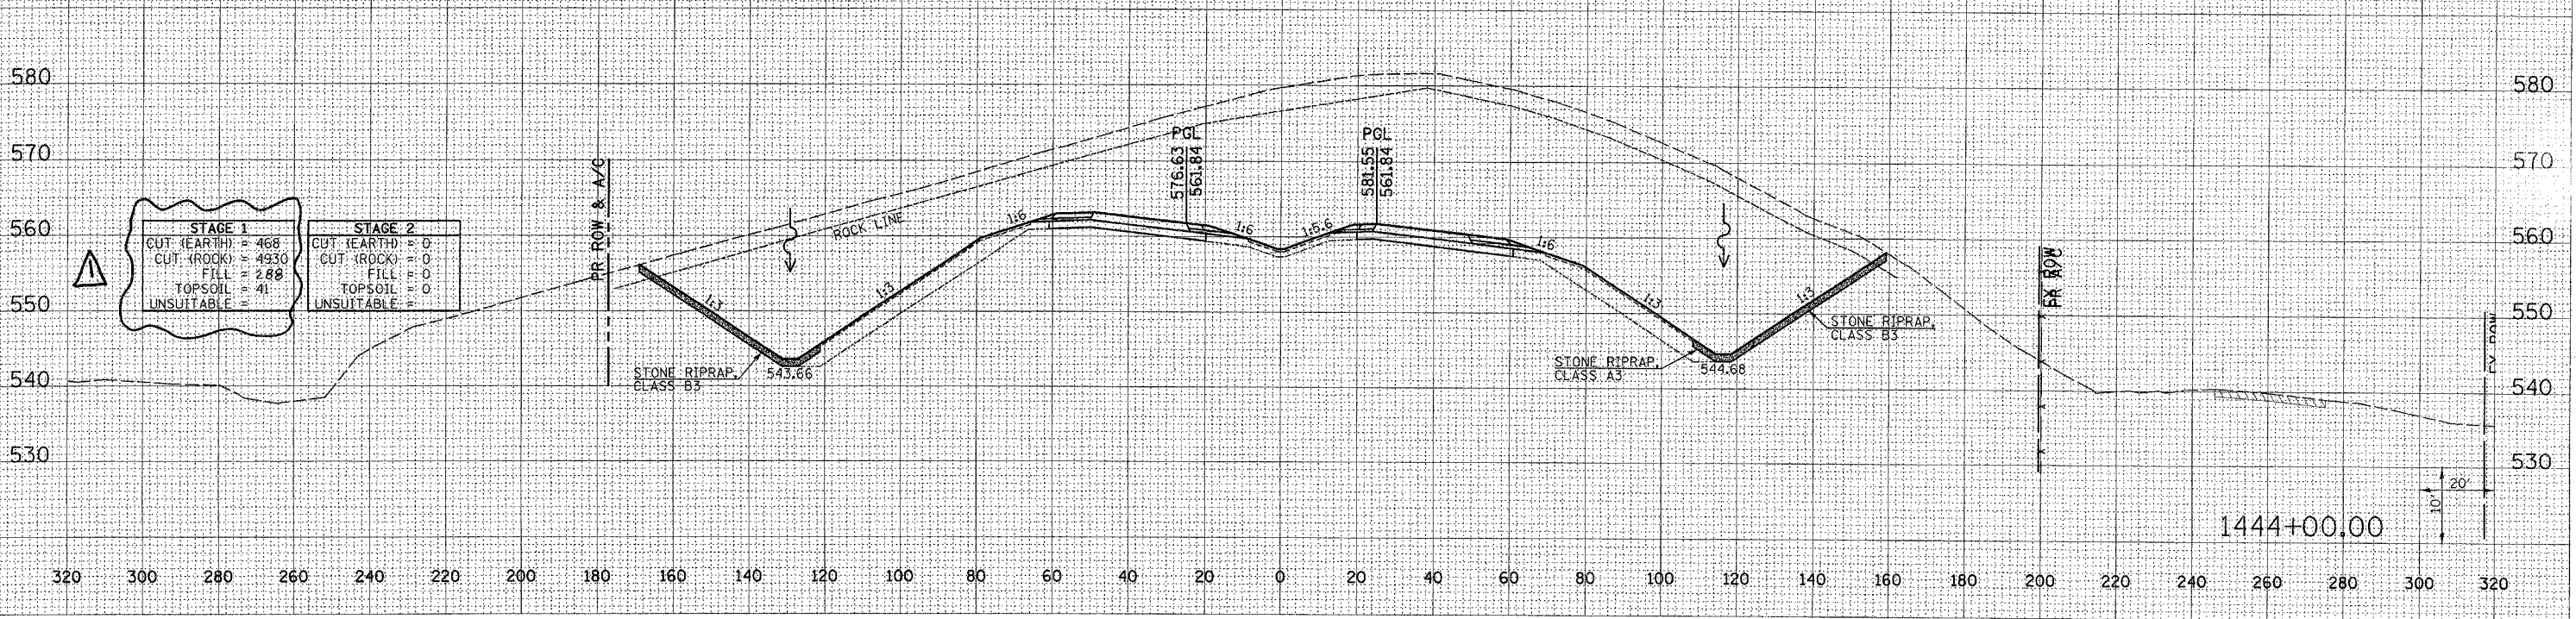

<b>STAGE 1</b>	<b>STAGE 2</b>
CUT (EARTH) = 468	CUT (EARTH) = 0
CUT (ROCK) = 4930	CUT (ROCK) = 0
FILL = 288	FILL = 0
TOPSOIL = 41	TOPSOIL = 0
UNSUITABLE = 0	UNSUITABLE = 0

DATE: \_\_\_\_\_  
 BY: \_\_\_\_\_  
 SURVEYED: \_\_\_\_\_  
 PLOTTED: \_\_\_\_\_  
 NOTE BOOK: \_\_\_\_\_  
 TEMPLATE: \_\_\_\_\_  
 AREAS CHECKED: \_\_\_\_\_

DATE: \_\_\_\_\_  
 BY: \_\_\_\_\_  
 SURVEYED: \_\_\_\_\_  
 PLOTTED: \_\_\_\_\_  
 NOTE BOOK: \_\_\_\_\_  
 TEMPLATE: \_\_\_\_\_  
 AREAS CHECKED: \_\_\_\_\_

Plot Date: 8/20/2006  
 Plotted By: scapulus  
 Pen Table: tab1.tbl  
 Filename: I:\03033\Coat1\construction\plans\Z36\_xscatm1a.dgn

REVISD 11/106