


F.A.P. RTE.	SECTION	COUNTY	TOTAL SHEETS	SHEET NO.
315	(34-6.55-1)	HANCOCK/MCDONOUGH	433	320
STA. 2+00.00		TO STA. 2+00.00		
FED. ROAD DIST. NO.		ILLINOIS FED. AID PROJECT		
		STATE CONTRACT NO. 68206		
260	280	300	320	

320 300 280 260 240 220 200 180 160 140 120 100 80 60 40 20 0 20 40 60 80 100 120 140 160 180 200 220 240

DATE	
BY	
FINAL SURVEY	
NOTE BOOK	
AREAS CHECKED	

DATE	
BY	
ORIGINAL SURVEY	
NOTE BOOK	
AREAS CHECKED	

Plot Date: 7/19/2005  
 Plot Time: 3:36:16 PM  
 Plotted By: schmidt  
 Pen Table: 001.tbl  
 Filename: I:\03033\cadd\1\construction.plans\236\_xam\plm.dgn

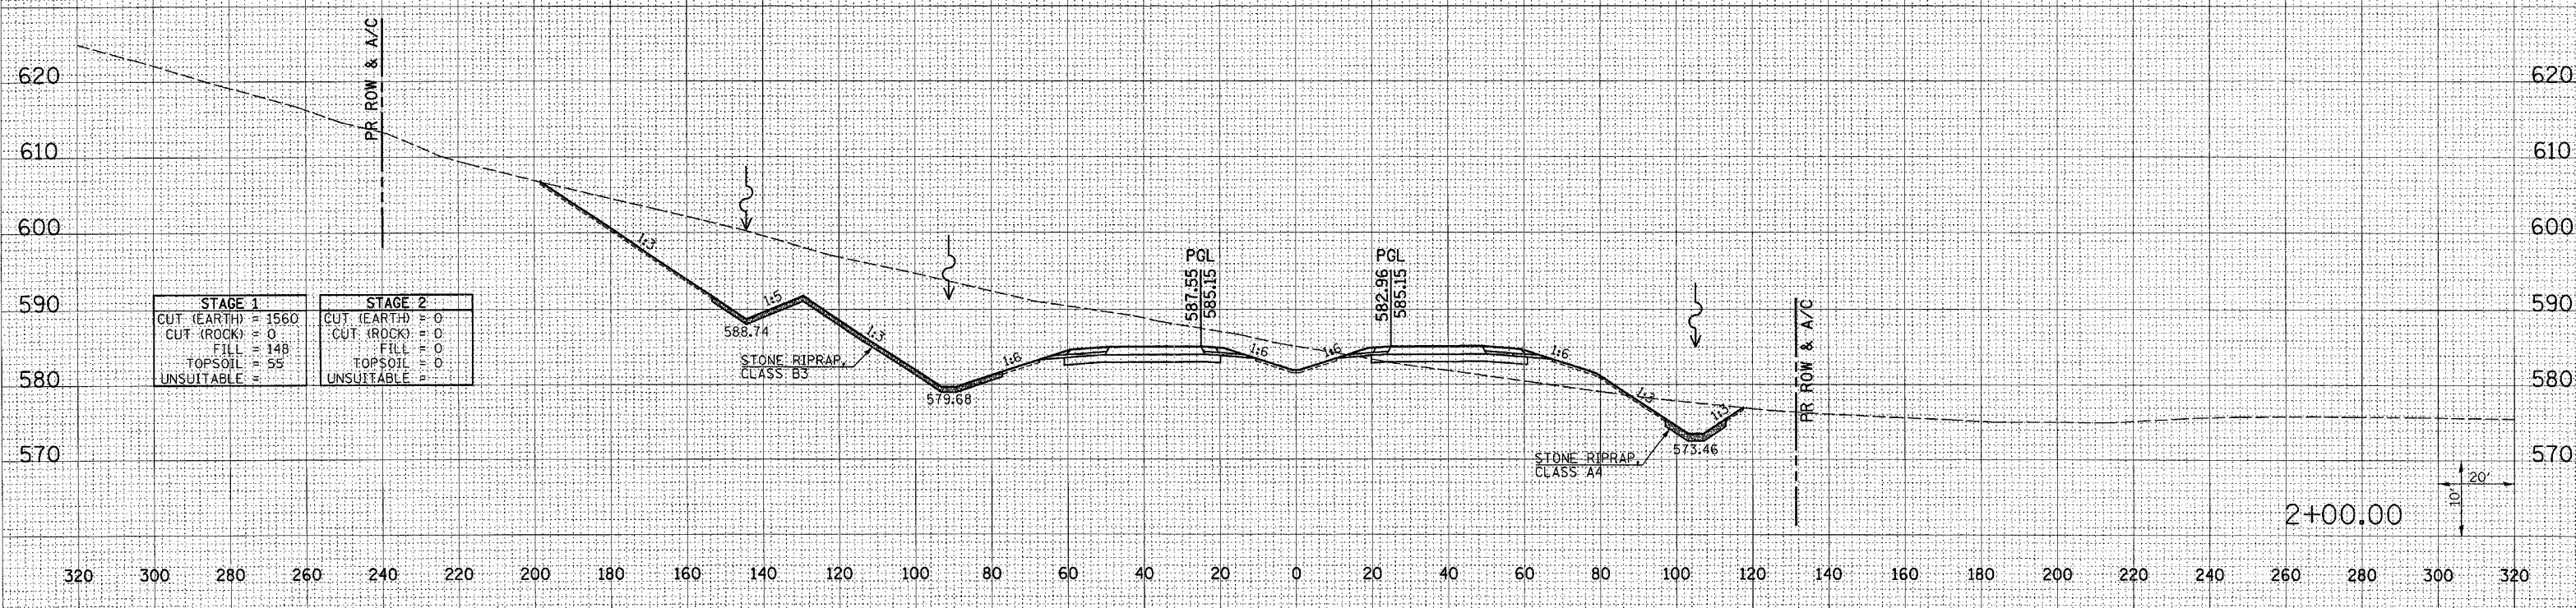

STAGE 1		STAGE 2	
CUT (EARTH)	1560	CUT (EARTH)	0
CUT (ROCK)	0	CUT (ROCK)	0
FILL	148	FILL	0
TOPSOIL	55	TOPSOIL	0
UNSUITABLE	0	UNSUITABLE	0

2+00.00