


F.A.P. RTE.	SECTION	COUNTY	TOTAL SHEETS	SHEET NO.
315	(34-6,55-1)	HANCOCK/MADISON/CL	433	325
STA. 7+00.00		TO STA. 7+00.00		
FED. ROAD DIST. NO.		ILLINOIS FED. AID PROJECT		
260		STATE CONTRACT NO. 68206		

FINAL SURVEY	BY	DATE
SURVEYED		
PLOTTED		
NOTE BOOK		
AREA CHECKED		

ORIGINAL SURVEY	BY	DATE
SURVEYED		
PLOTTED		
NOTE BOOK		
AREA CHECKED		

Plot Date: 8/20/06  
 Plot By: BAO/SB/PA  
 Plotted By: asg/ahue  
 Pen Table: 1001.tbl  
 Filename: I:\03033\Acad\1\cross-sections\plans\2.R\_xmainline.dgn

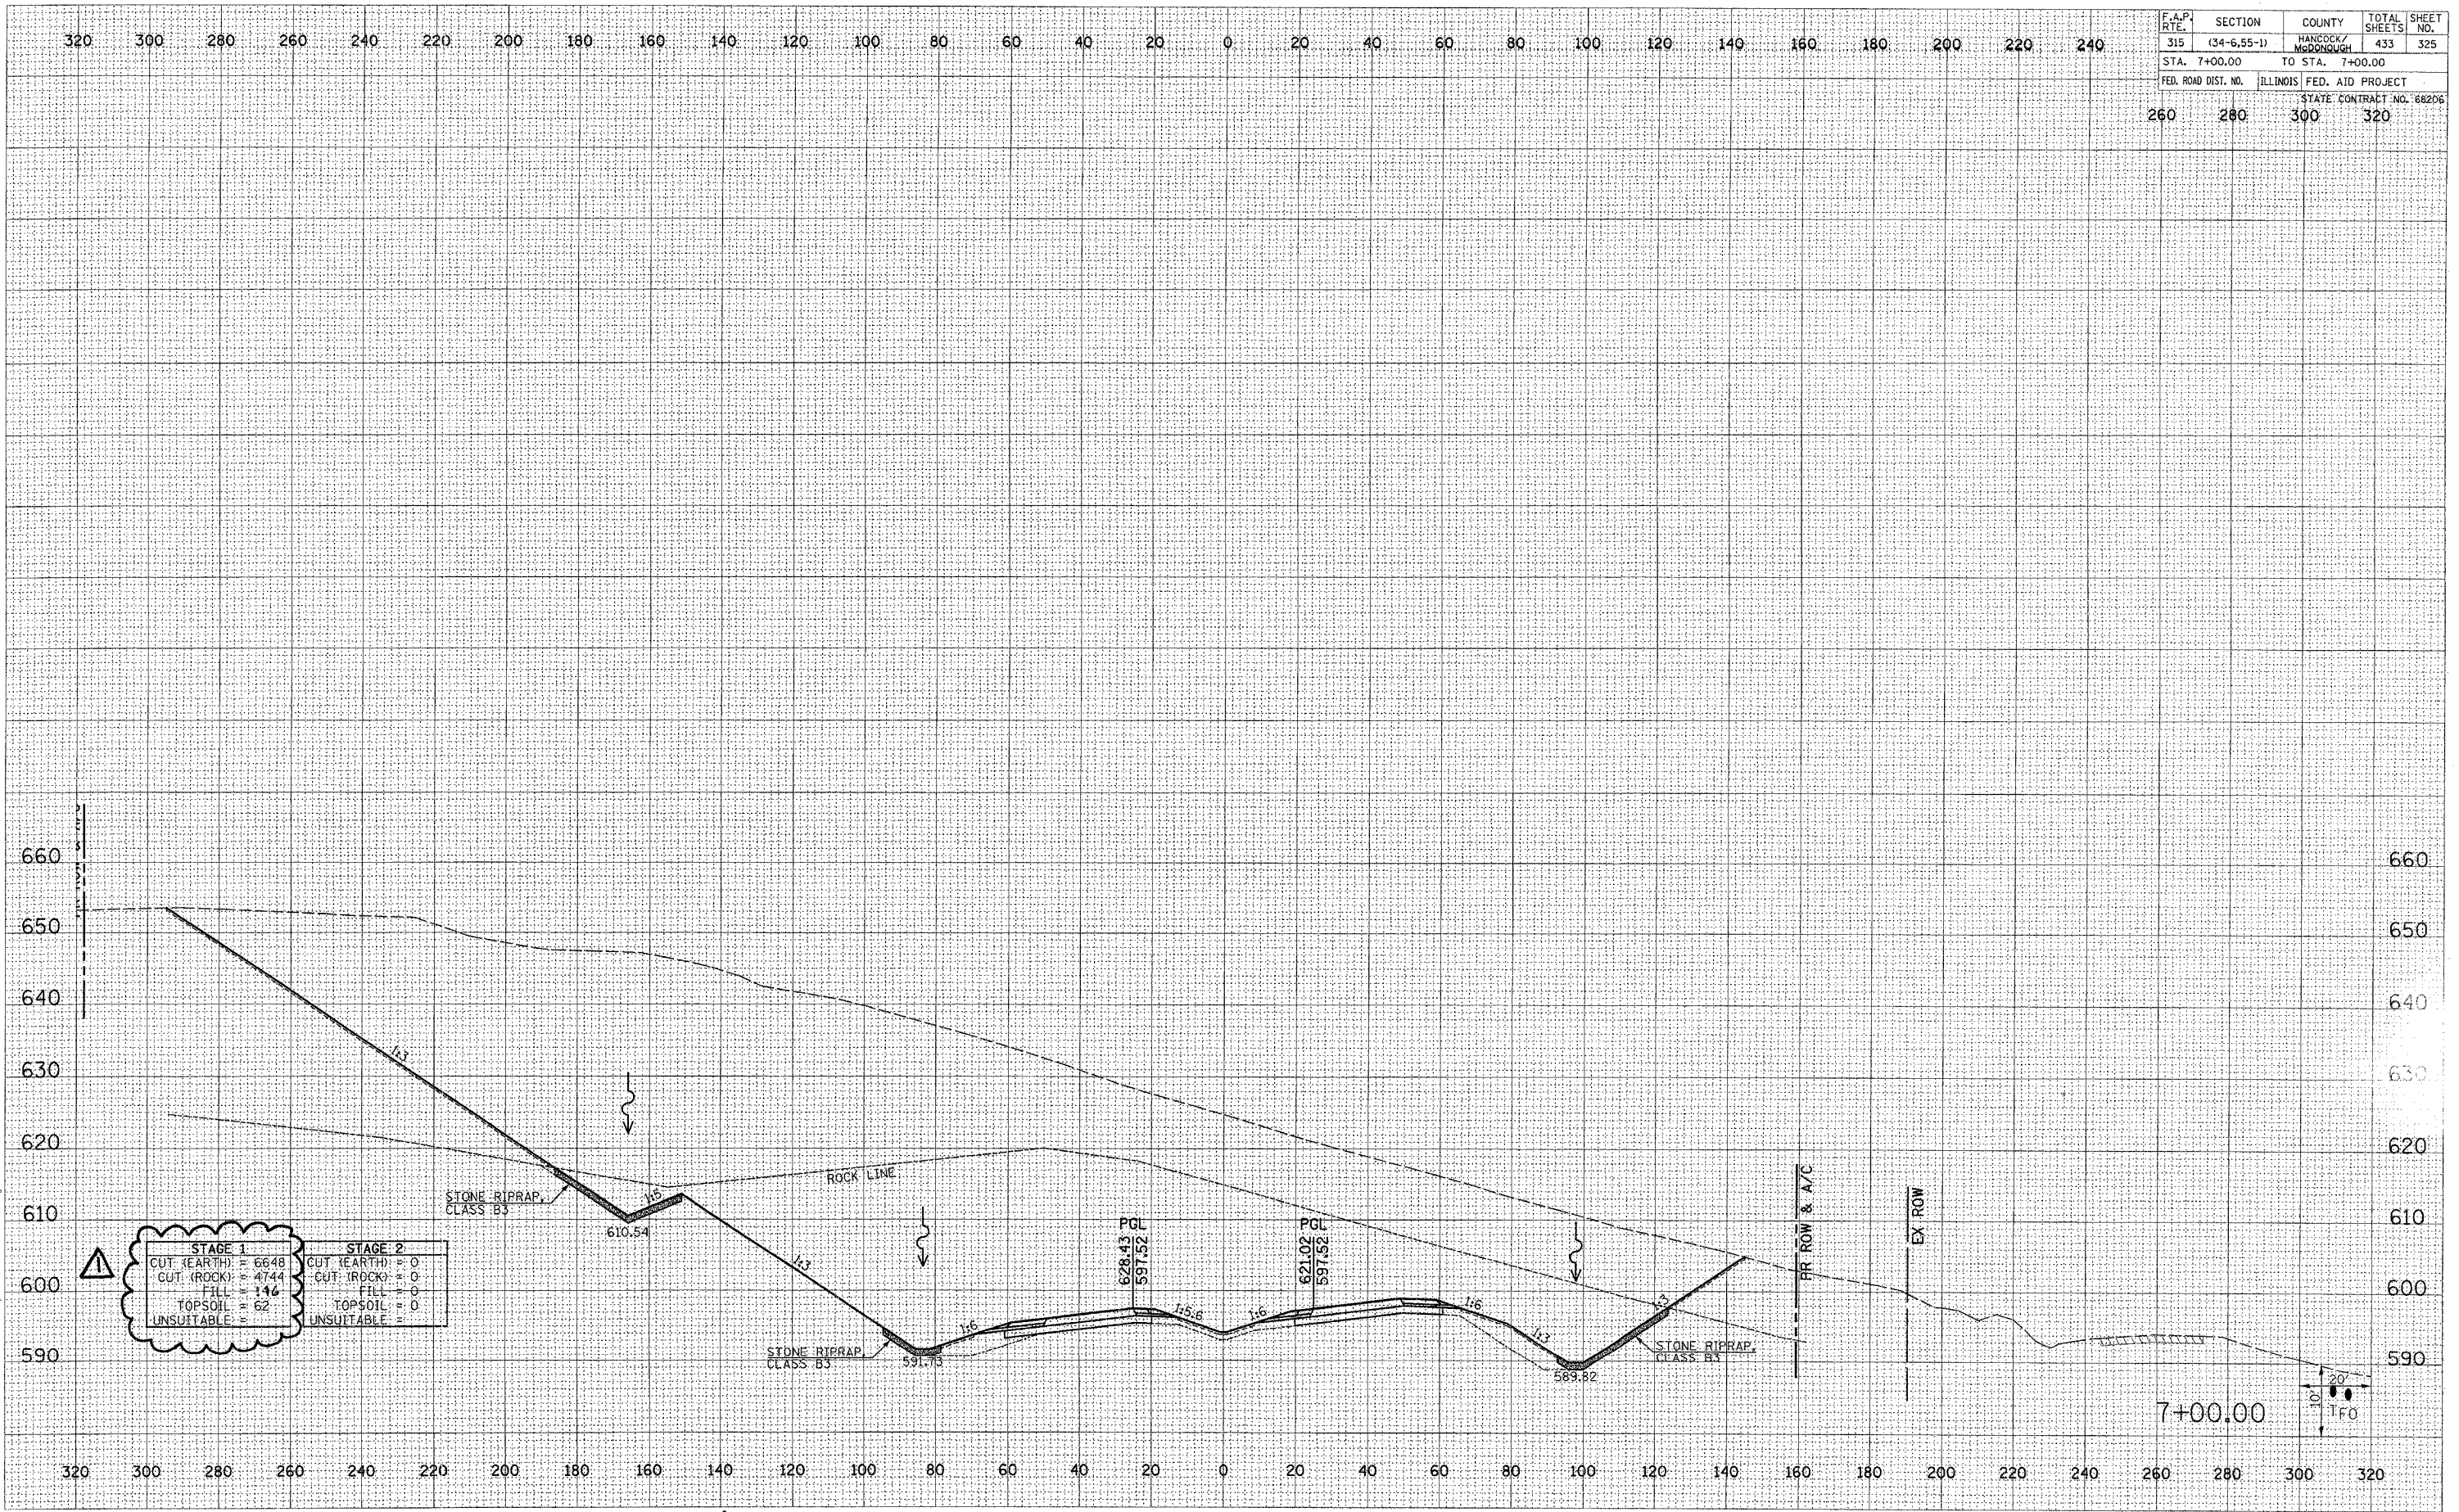

△ REVISED 11/1/06