
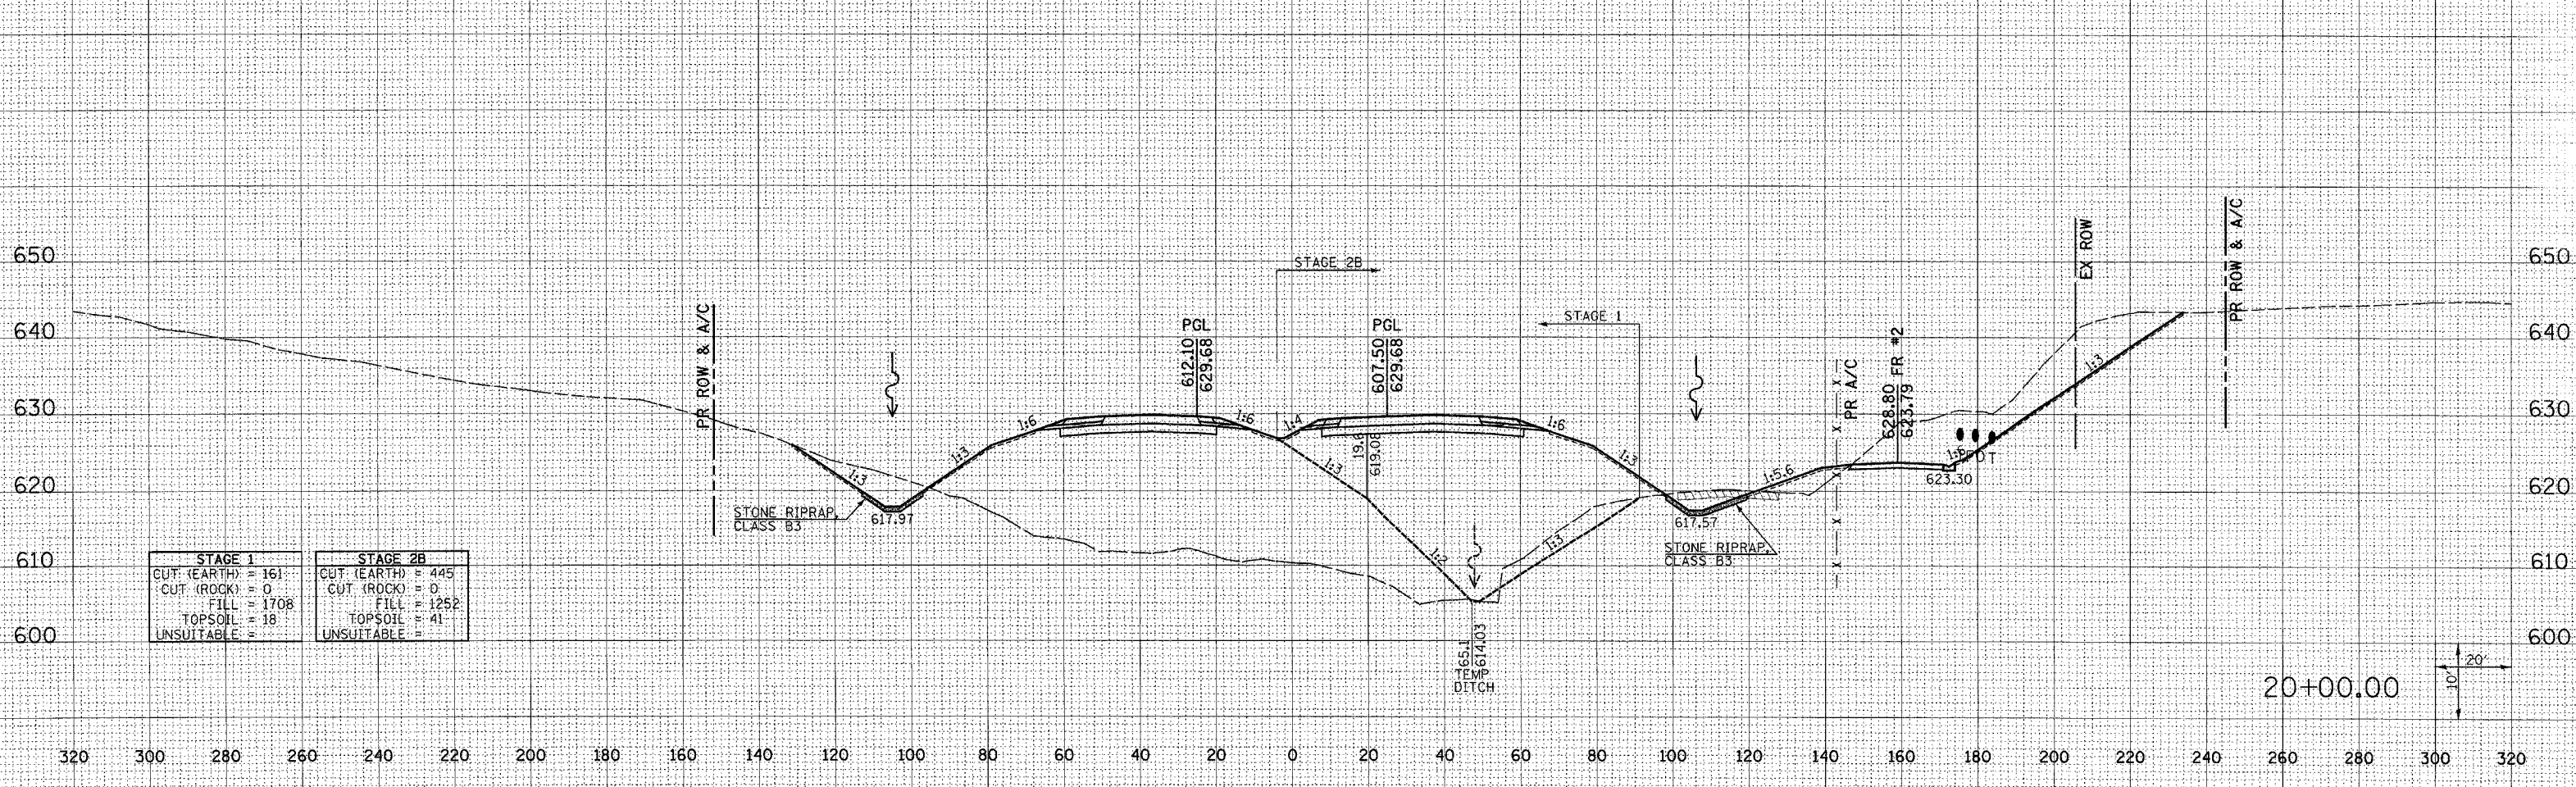


F.A.P. RTE.	SECTION	COUNTY	TOTAL SHEETS	SHEET NO.
315	(34-6,55-1)	HANCOCK/MCDONOUGH	433	338
STA. 20+00.00	TO STA. 21+00.00			
FED. ROAD DIST. NO.	ILLINOIS FED. AID PROJECT		STATE CONTRACT NO. 68206	
260	280	300	320	

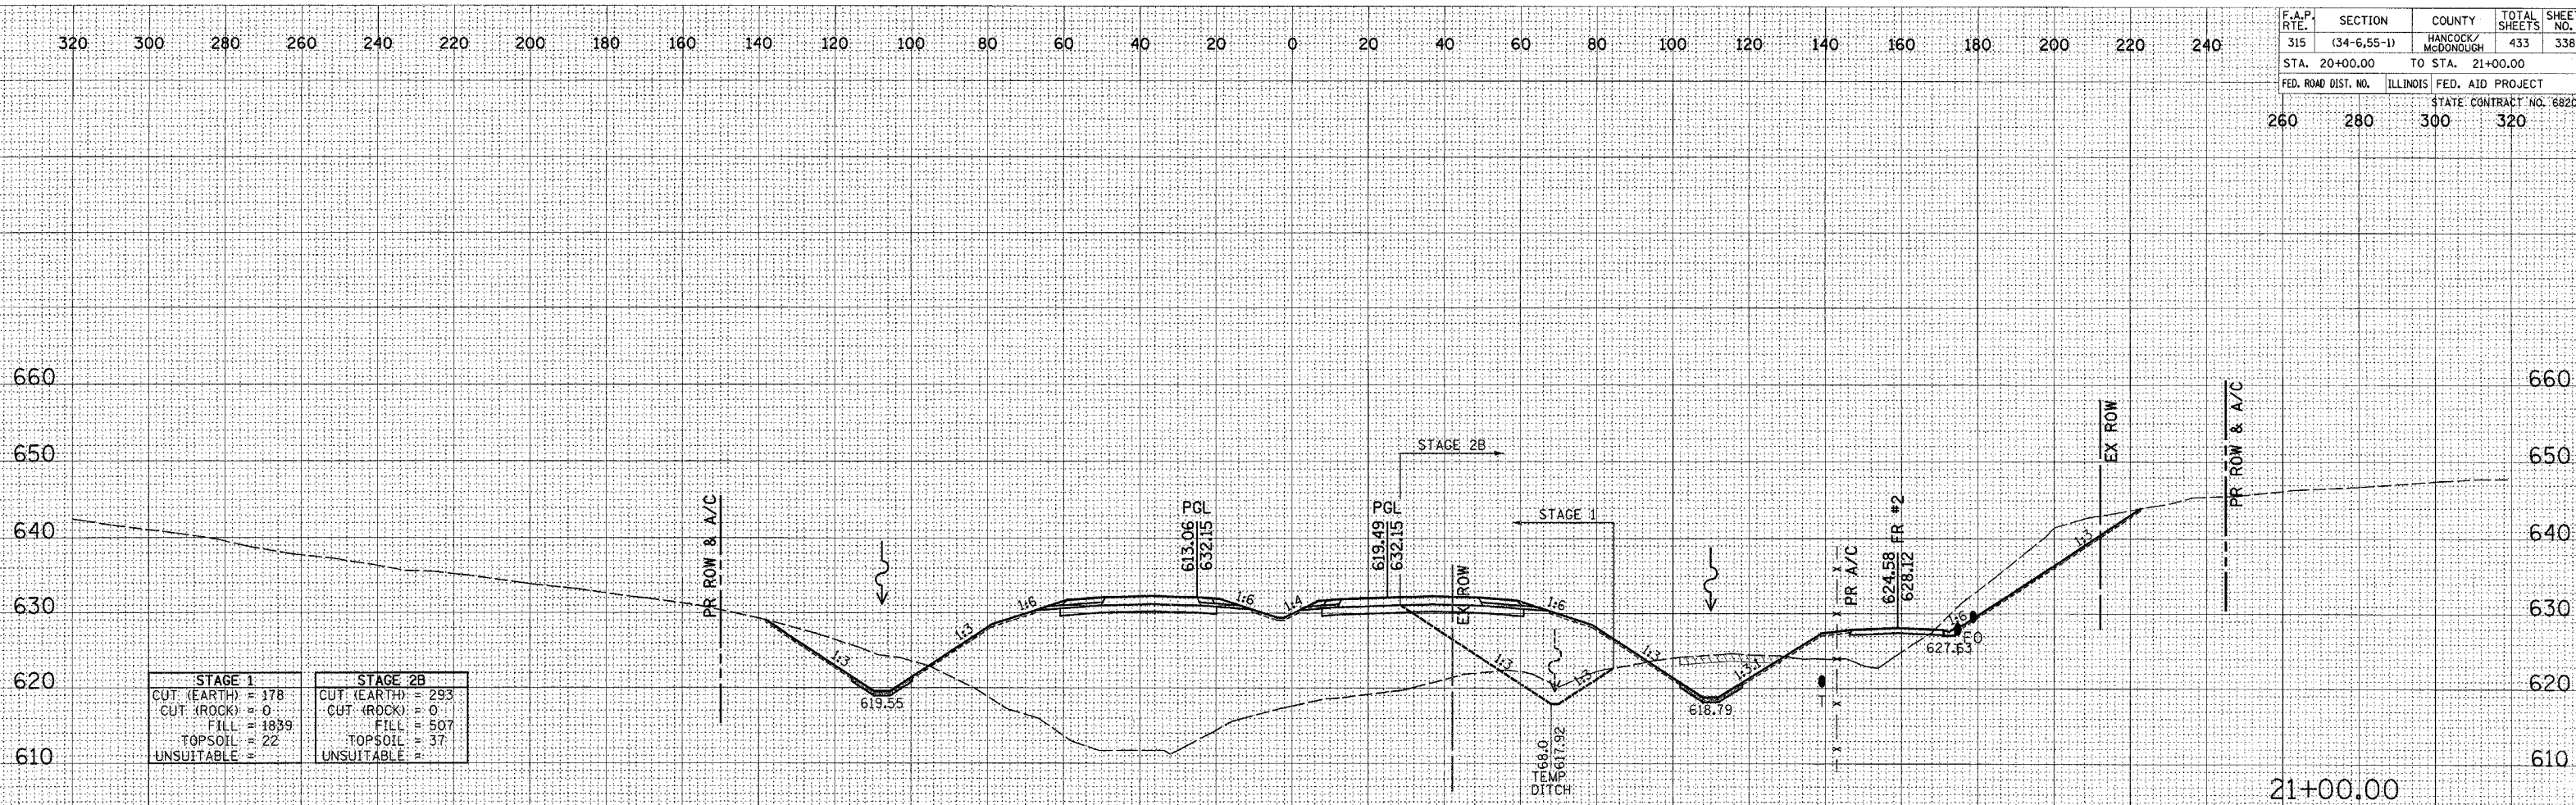

DATE	
BY	
FINAL SURVEYED	
NOTE BOOK	
NO. OF SHEETS	
AREAS CHECKED	

DATE	
BY	
ORIGINAL SURVEYED	
NOTE BOOK	
NO. OF SHEETS	
AREAS CHECKED	

Plot Date: 7/18/2006
 Plot Time: 3:38:25 PM
 Plot By: bschmidt
 Pen Table: 100
 Filename: I:\03133\cadd\construction\plans\338_schematic.dgn