


320 300 280 260 240 220 200 180 160 140 120 100 80 60 40 20 0 20 40 60 80 100 120 140 160 180 200 220 240

F.A.P. RTE.	SECTION	COUNTY	TOTAL SHEETS	SHEET NO.
315	(34-6.55-1)	HANCOCK/MCDONOUGH	433	351
STA. 46+00.00		TO STA. 47+00.00		
FED. ROAD DIST. NO.		ILLINOIS FED. AID PROJECT		
		STATE CONTRACT NO. 68206		
260	280	300	320	

DATE	
BY	
REVIEWED	
APPROVED	
FINAL SURVEY	
NOTE BOOK	
NO.	

DATE	
BY	
REVIEWED	
APPROVED	
ORIGINAL SURVEY	
NOTE BOOK	
NO.	

Plot Date: 7/18/2005
 Plot Time: 3:26:38 PM
 Plotted By: bschmidt
 Pen Table: d01.tbl
 Filename: I:\03033\cast\1\cast\Function\plans\236_xsmidline.dgn

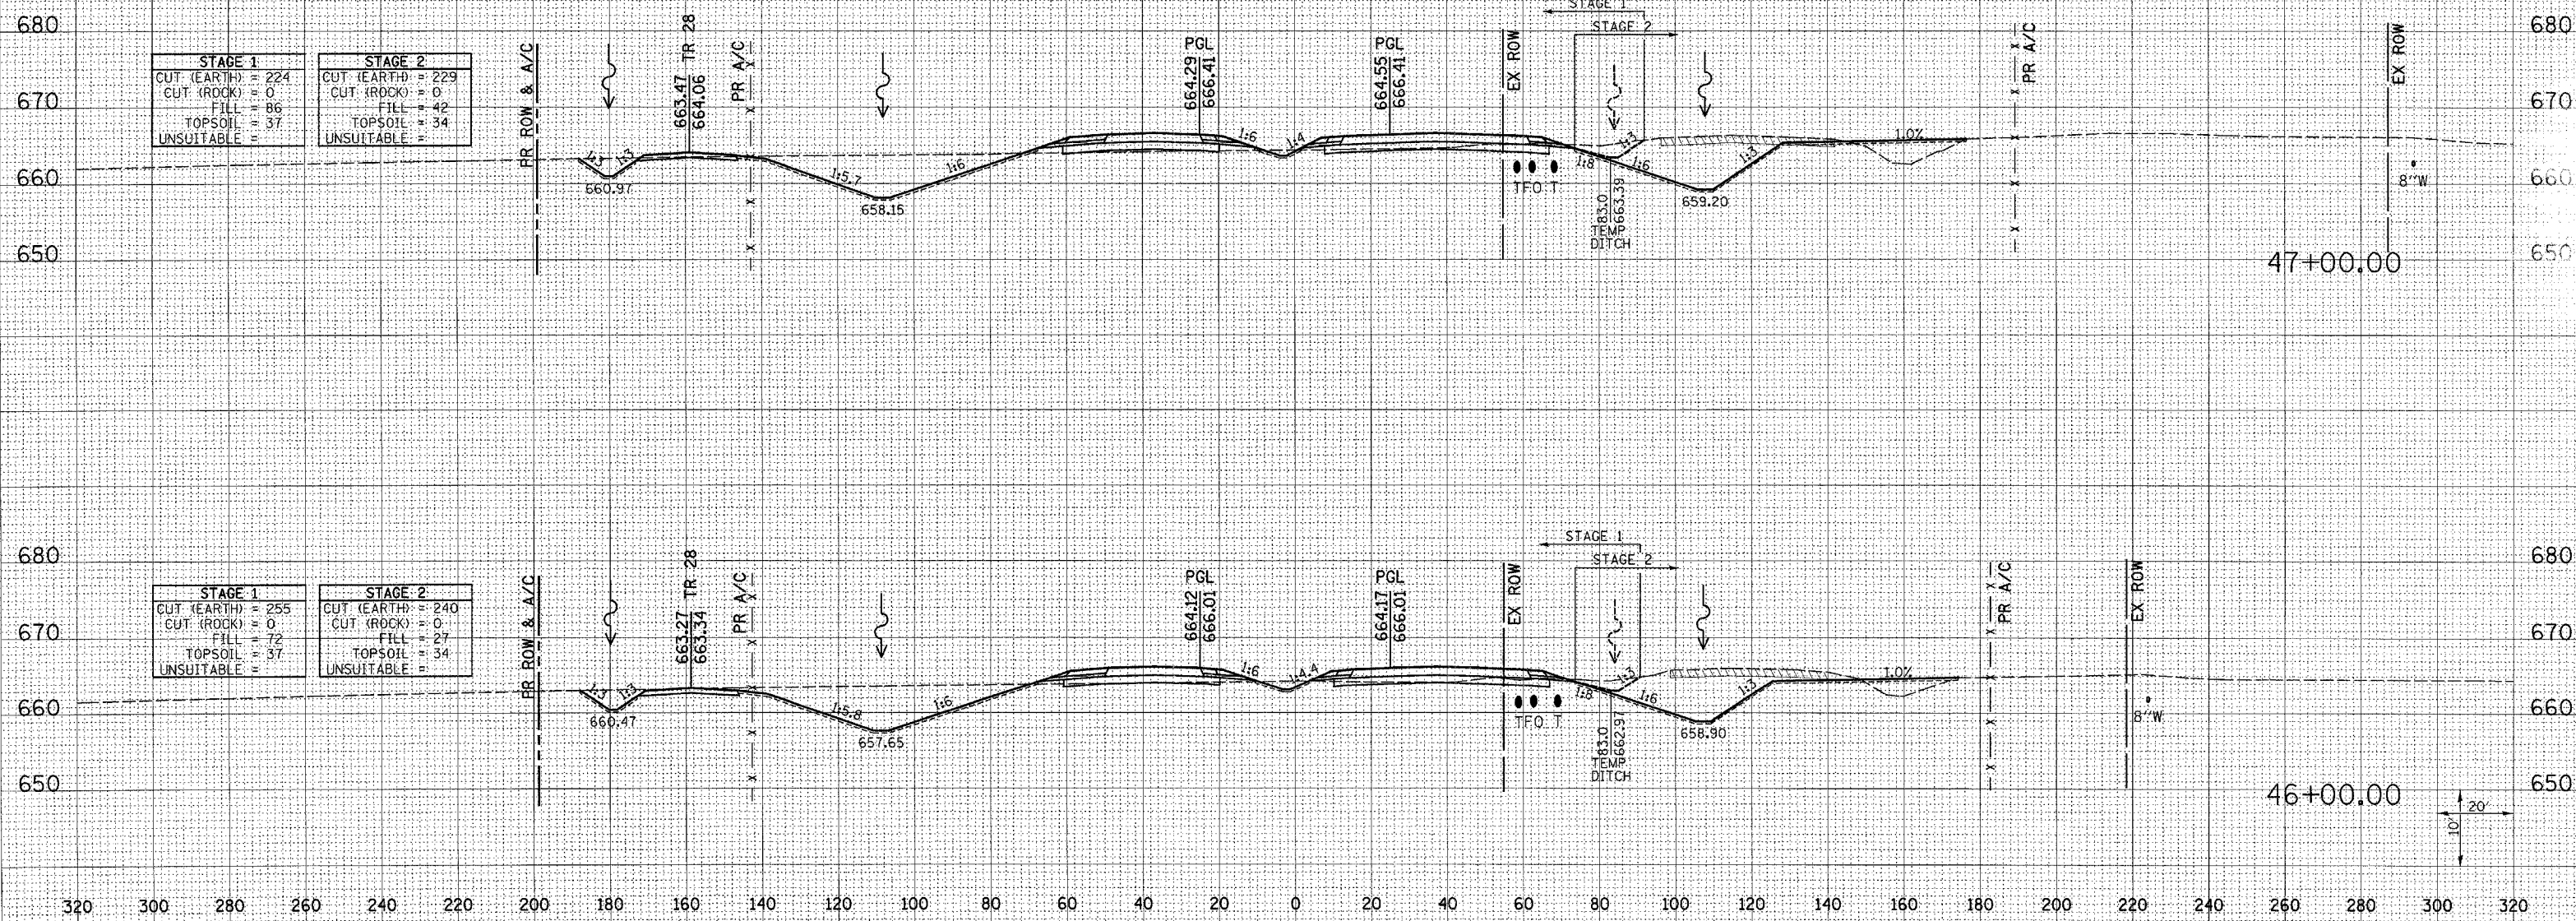

STAGE 1	STAGE 2
CUT (EARTH) = 224	CUT (EARTH) = 229
CUT (ROCK) = 0	CUT (ROCK) = 0
FILL = 86	FILL = 42
TOPSOIL = 37	TOPSOIL = 34
UNSUITABLE =	UNSUITABLE =

STAGE 1	STAGE 2
CUT (EARTH) = 255	CUT (EARTH) = 240
CUT (ROCK) = 0	CUT (ROCK) = 0
FILL = 72	FILL = 27
TOPSOIL = 37	TOPSOIL = 34
UNSUITABLE =	UNSUITABLE =