


F.A.P. RTE.	SECTION	COUNTY	TOTAL SHEETS	SHEET NO.
315	(34-6.55-1)	HANCOCK/MCDONOUGH	433	355
STA. 54+00.00		TO STA. 55+00.00		
FED. ROAD DIST. NO.		ILLINOIS FED. AID PROJECT		
		STATE CONTRACT NO. 68206		
260	280	300	320	


320 300 280 260 240 220 200 180 160 140 120 100 80 60 40 20 0 20 40 60 80 100 120 140 160 180 200 220 240

DATE	
BY	
SURVEYED	
PLOTTED	
TEMPERATURE	
AREAS CHECKED	
NO.	

STAGE 1	STAGE 2
CUT (EARTH) 48	CUT (EARTH) 87
CUT (ROCK) 0	CUT (ROCK) 0
FILL 388	FILL 20
TOPSOIL 30	TOPSOIL 32
UNSUITABLE	UNSUITABLE

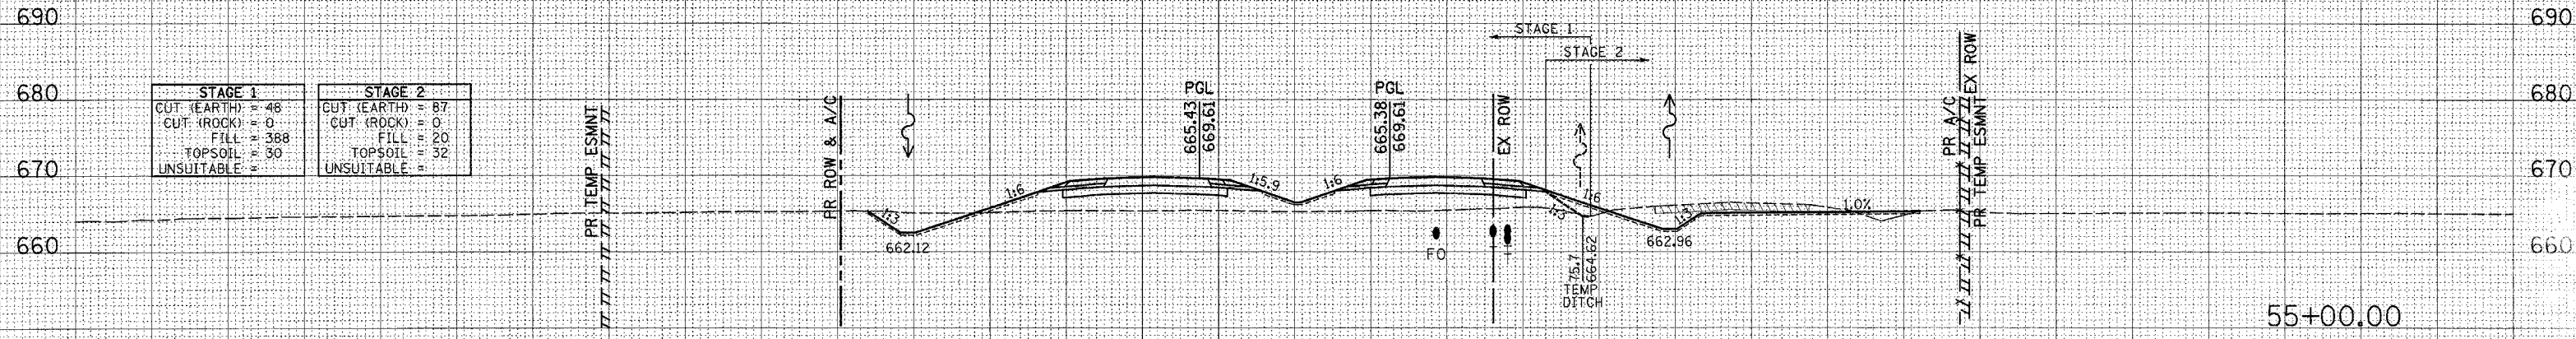

STAGE 1	STAGE 2
CUT (EARTH) 53	CUT (EARTH) 77
CUT (ROCK) 0	CUT (ROCK) 0
FILL 388	FILL 11
TOPSOIL 28	TOPSOIL 32
UNSUITABLE	UNSUITABLE

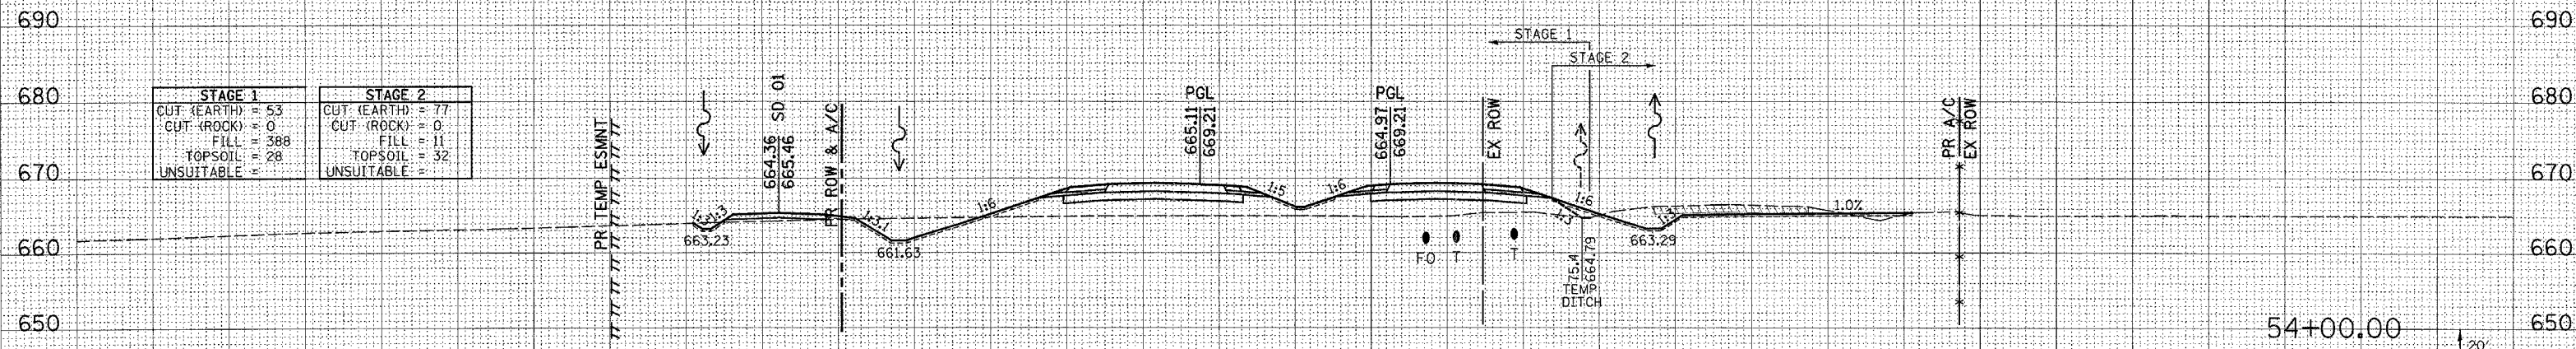

320 300 280 260 240 220 200 180 160 140 120 100 80 60 40 20 0 20 40 60 80 100 120 140 160 180 200 220 240 260 280 300 320

Plot Date: 7/18/2006
Plot Time: 3:36:41 PM
Plotted By: bschmitt
Pen Tables: dot.tbl
Filename: I:\03033\dot.tbl\construction.plott1.v236.asdml\fig.dgn