


F.A.P. RTE.	SECTION	COUNTY	TOTAL SHEETS	SHEET NO.
315	(34-6,55-1)	HANCOCK/MCDONOUGH	433	367
STA. 78+00.00	TO STA. 79+00.00			
FED. ROAD DIST. NO.	ILLINOIS	FED. AID PROJECT	STATE CONTRACT NO. 68206	
260	280	300	320	

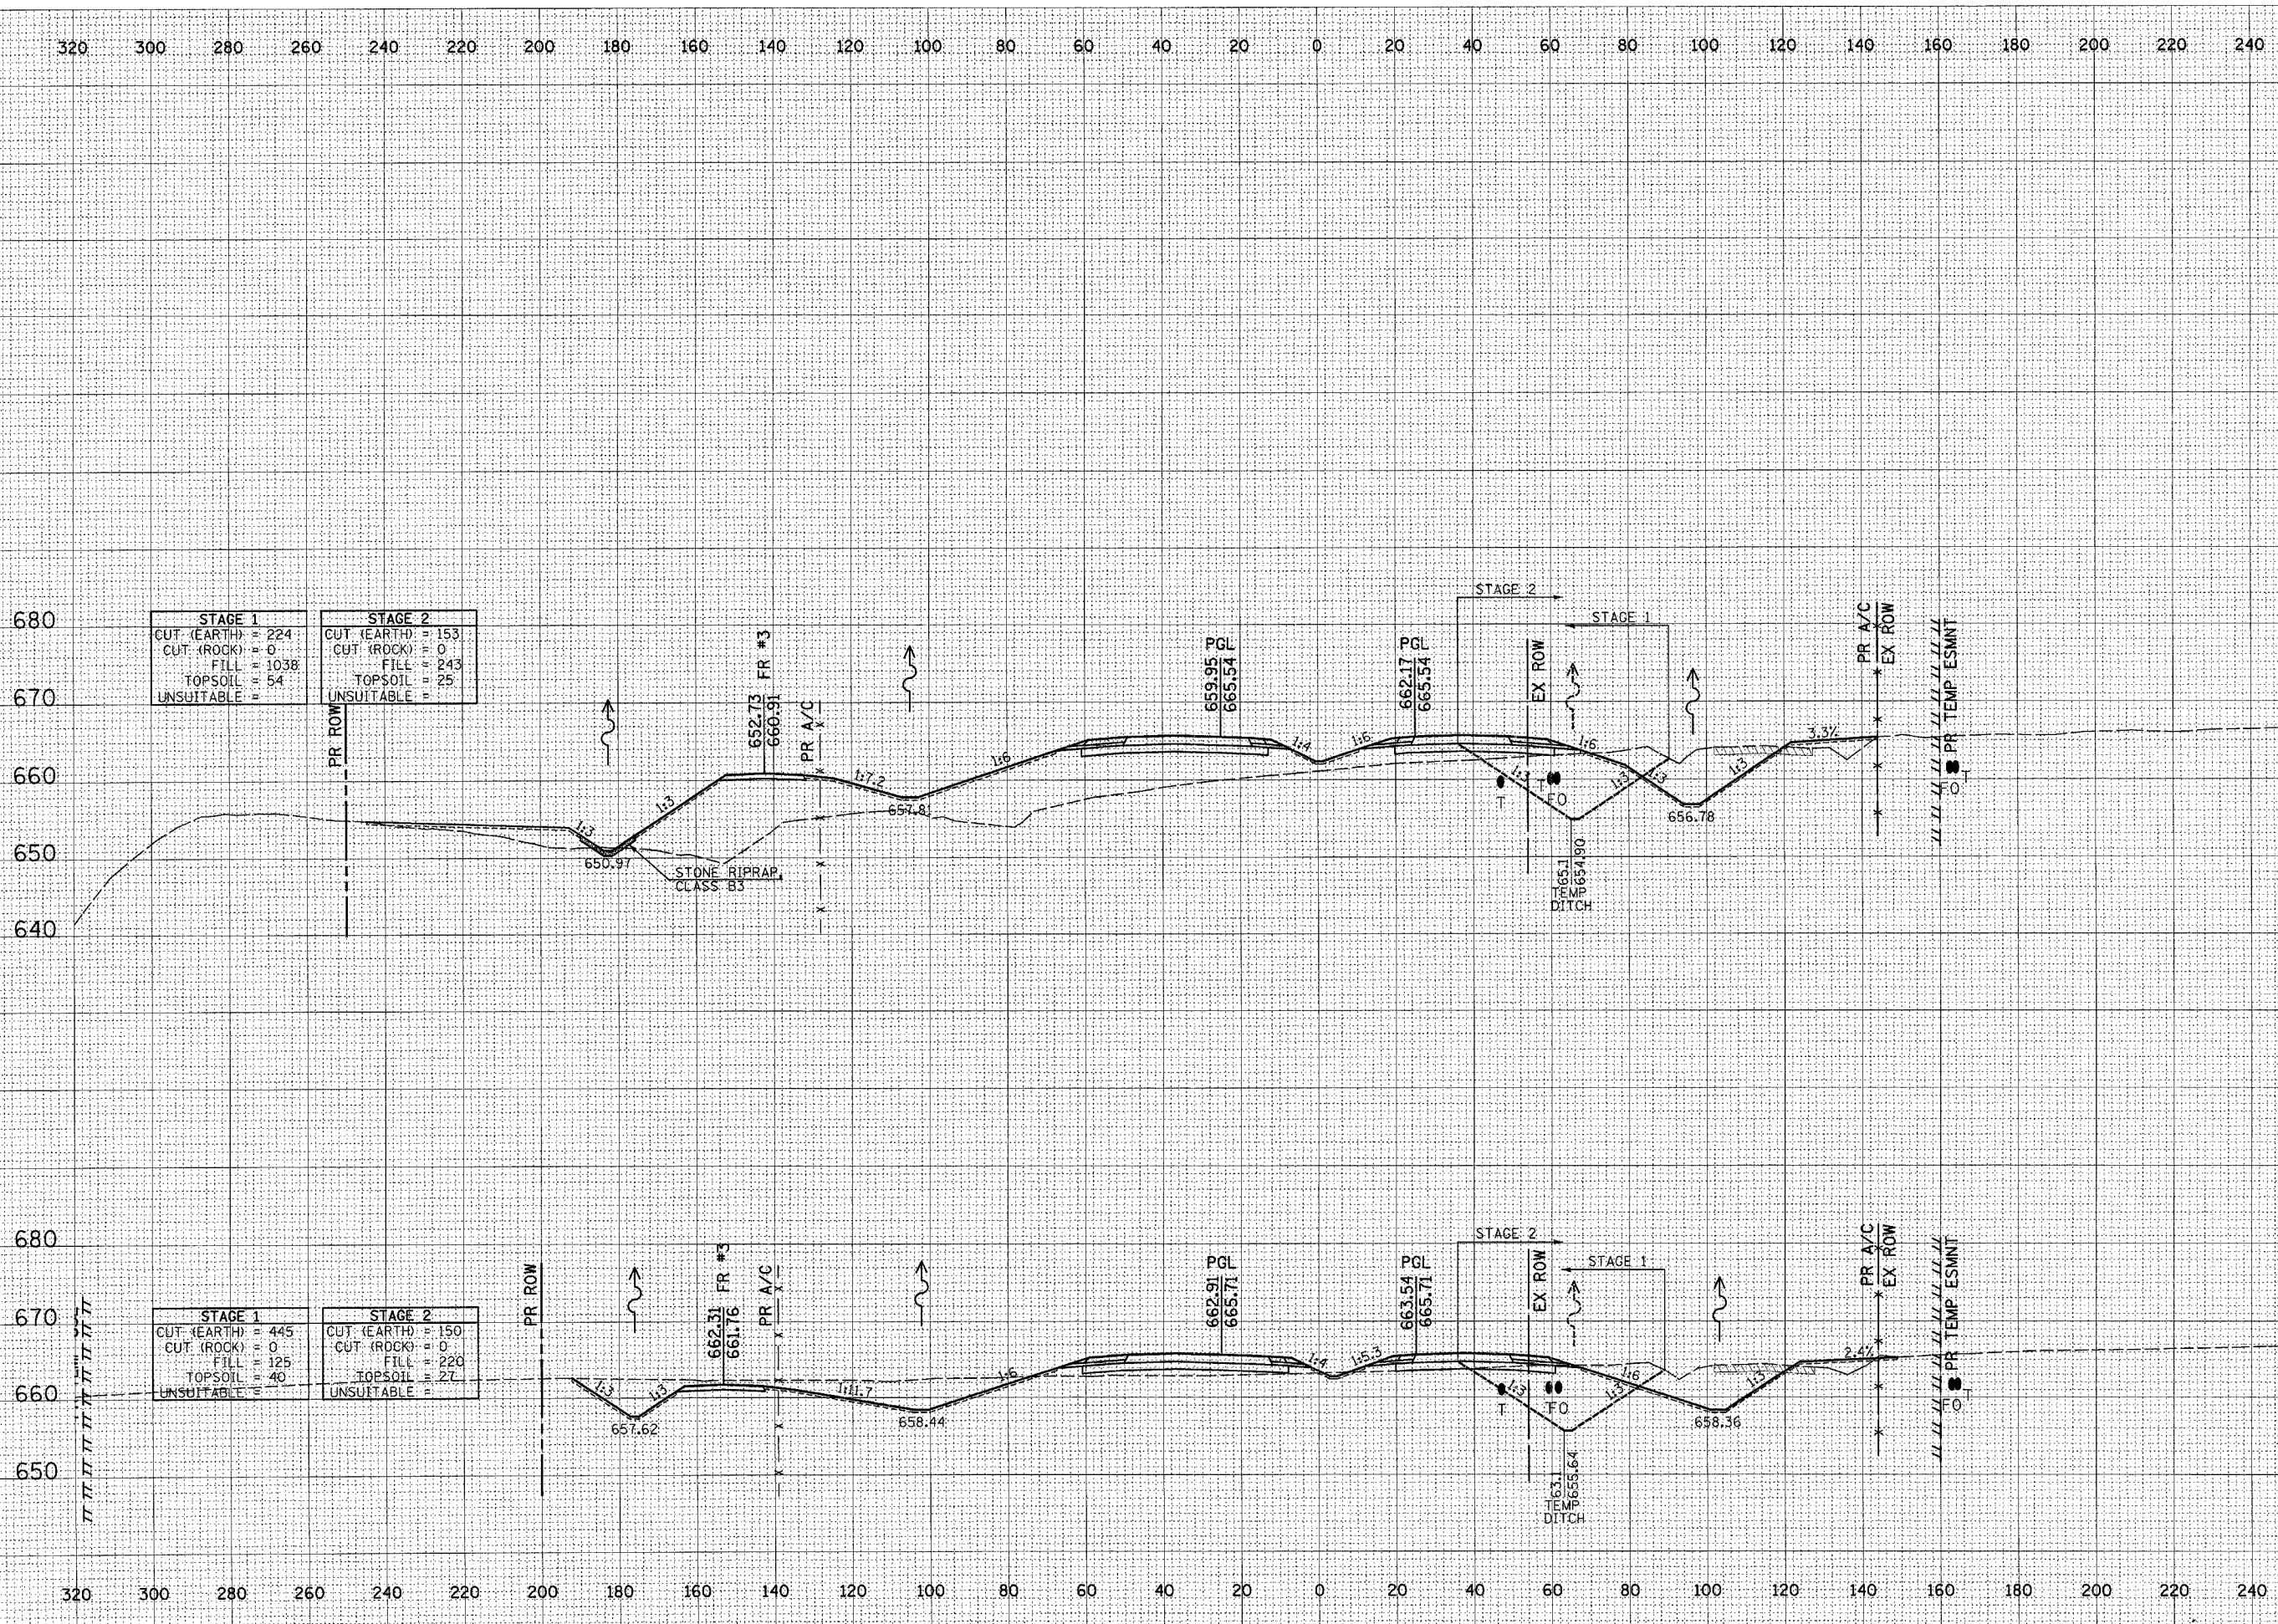

STAGE 1		STAGE 2	
CUT (EARTH)	= 224	CUT (EARTH)	= 153
CUT (ROCK)	= 0	CUT (ROCK)	= 0
FILL	= 1038	FILL	= 243
TOPSOIL	= 54	TOPSOIL	= 25
UNSUITABLE	=	UNSUITABLE	=

STAGE 1		STAGE 2	
CUT (EARTH)	= 445	CUT (EARTH)	= 150
CUT (ROCK)	= 0	CUT (ROCK)	= 0
FILL	= 125	FILL	= 220
TOPSOIL	= 40	TOPSOIL	= 27
UNSUITABLE	=	UNSUITABLE	=

FINAL SURVEY	BY	DATE
SURVEYED		
FLOTTED		
TEMPLATE		
NOTE BOOK		
AREAS CHECKED		
ASIS CHECKED		

ORIGINAL SURVEY	BY	DATE
SURVEYED		
FLOTTED		
TEMPLATE		
NOTE BOOK		
AREAS CHECKED		
ASIS CHECKED		

Plot Date: 8/20/2006
 Plot Time: 12:50:28 PM
 Plotted By: sdrachne
 Pen Table: 100,170
 Plotted: I:\0303\Road\Construction\cross\336\cross\h1.mxd