
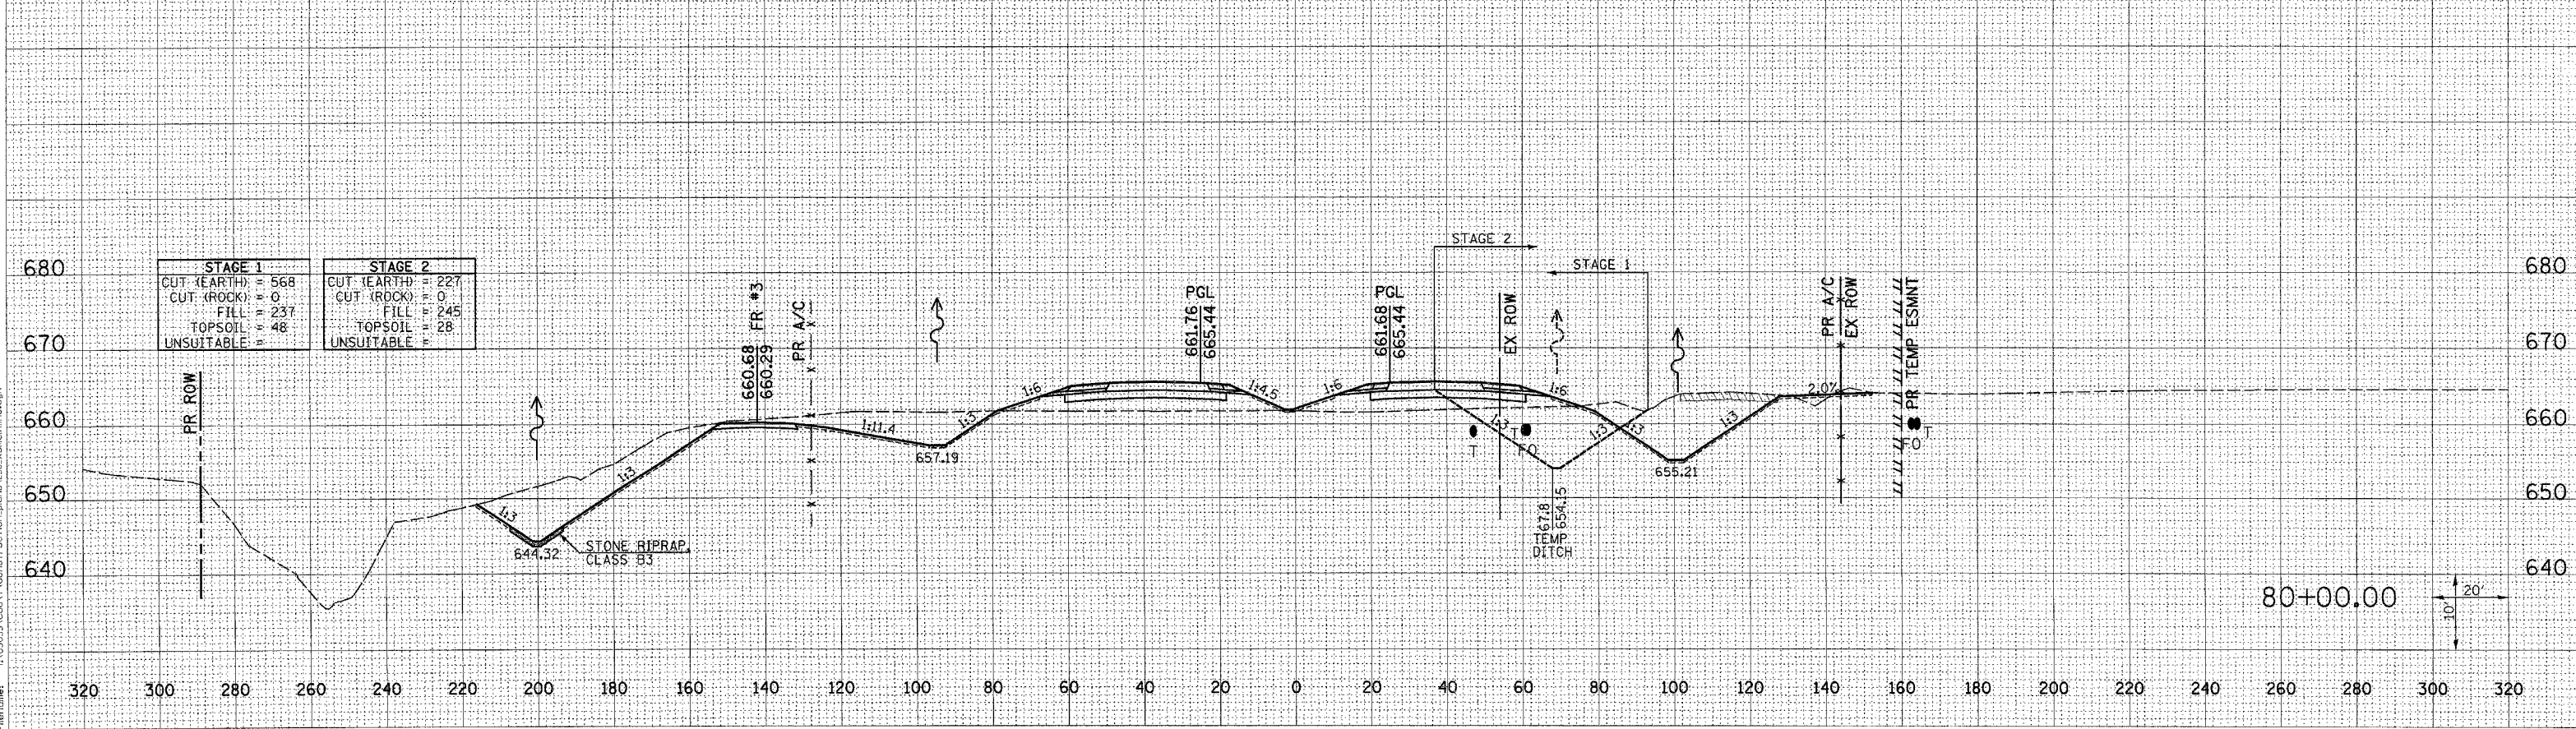


F.A.P. RTE.	SECTION	COUNTY	TOTAL SHEETS	SHEET NO.
315	(34-6,55-1)	HANCOCK/MCDONOUGH	433	368
STA. 80+00.00	TO STA. 81+00.00			
FED. ROAD DIST. NO.	ILLINOIS	FED. AID PROJECT	STATE CONTRACT NO. 68206	
260	280	300	320	

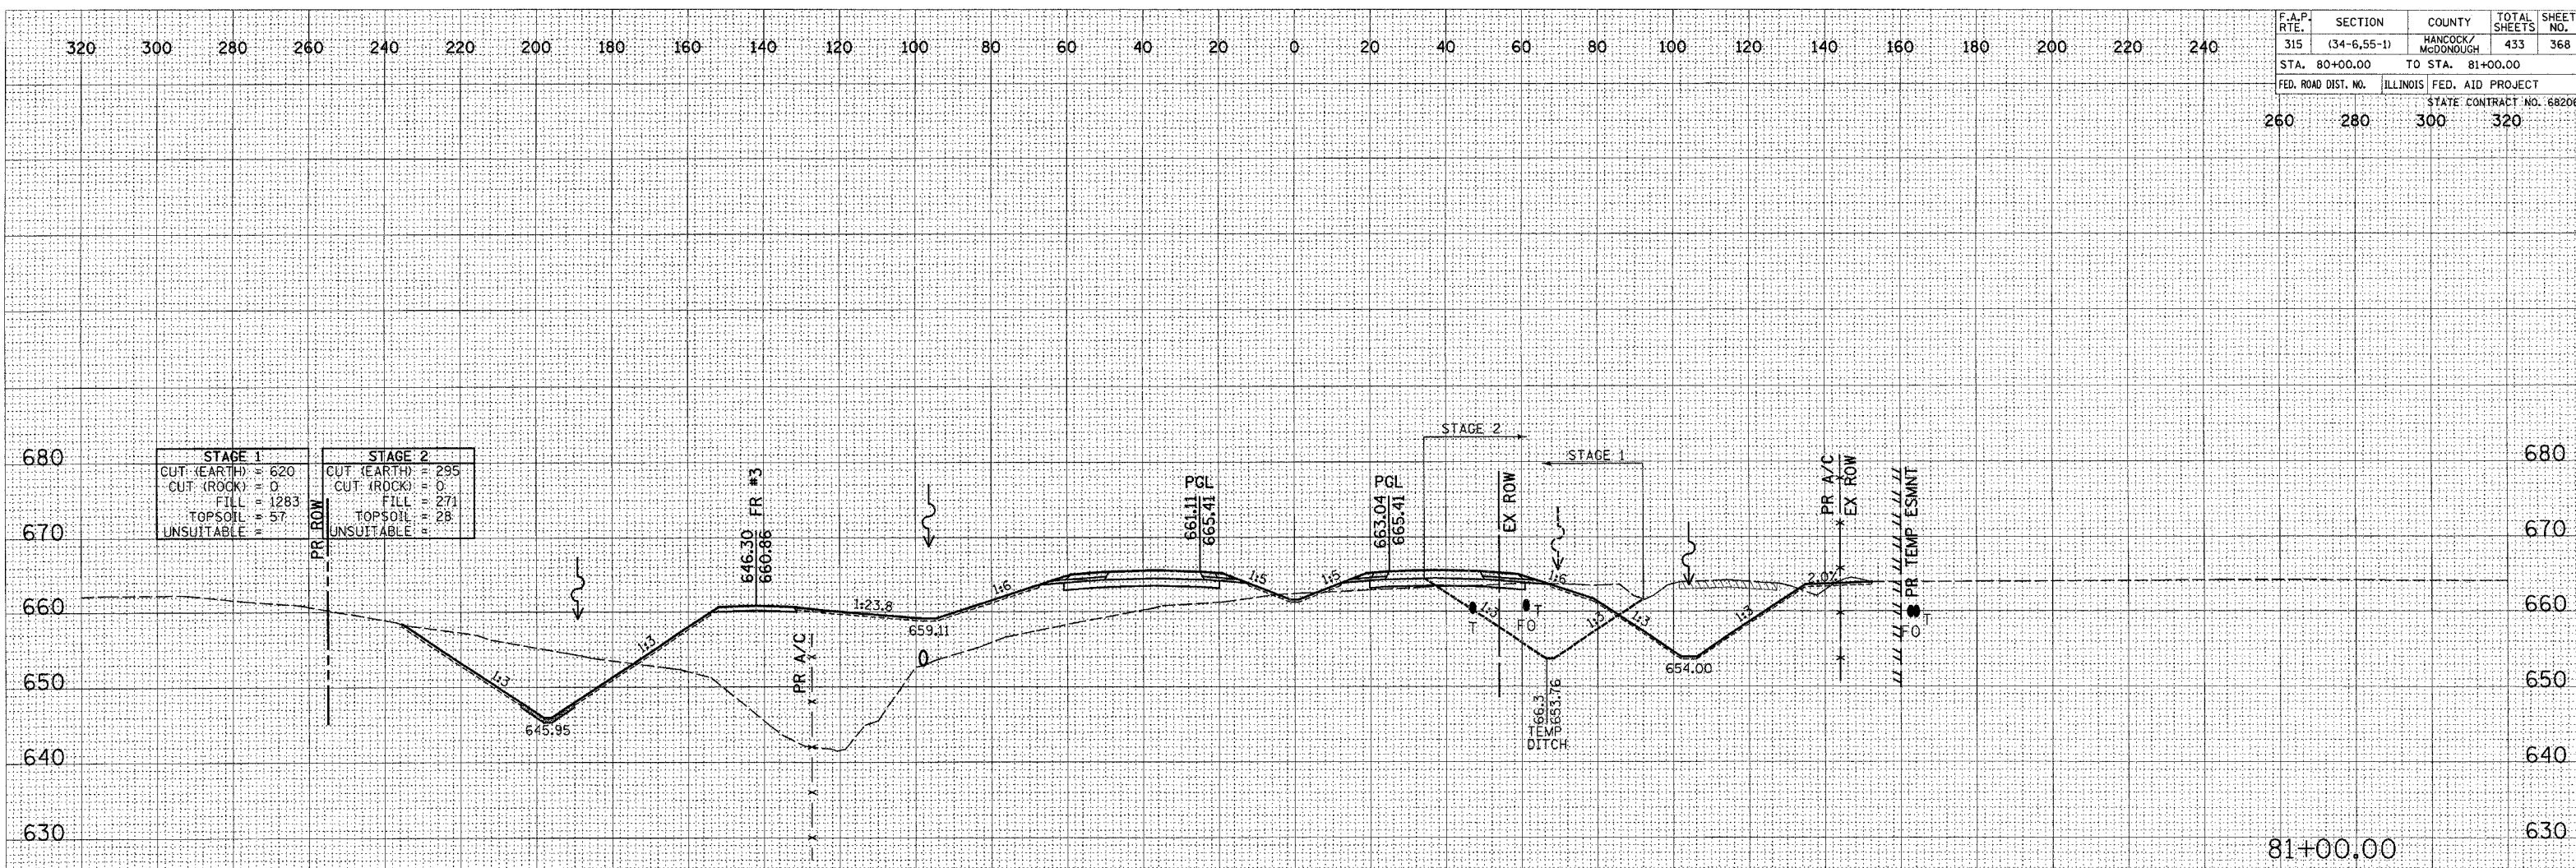

DATE	
BY	
DATE	
BY	
DATE	
BY	
DATE	
BY	
DATE	
BY	

DATE	
BY	
DATE	
BY	
DATE	
BY	
DATE	
BY	
DATE	
BY	

Plot Date: 7/16/2006  
 Plot Time: 3:56:50 PM  
 Plot By: [Name]  
 Pen Table: [Name]  
 Filename: I:\03033\cad\1\locust\fructon\_plans\336\_xsection.dgn