


ROUTE NO.	SECTION	COUNTY	TOTAL SHEETS	SHEET NO.
F.A.P. 693	*	TAZEWELL	31	28
FED. ROAD DIST. NO. 4		ILLINOIS	FED. AID PROJECT	

\* (119B-3)I

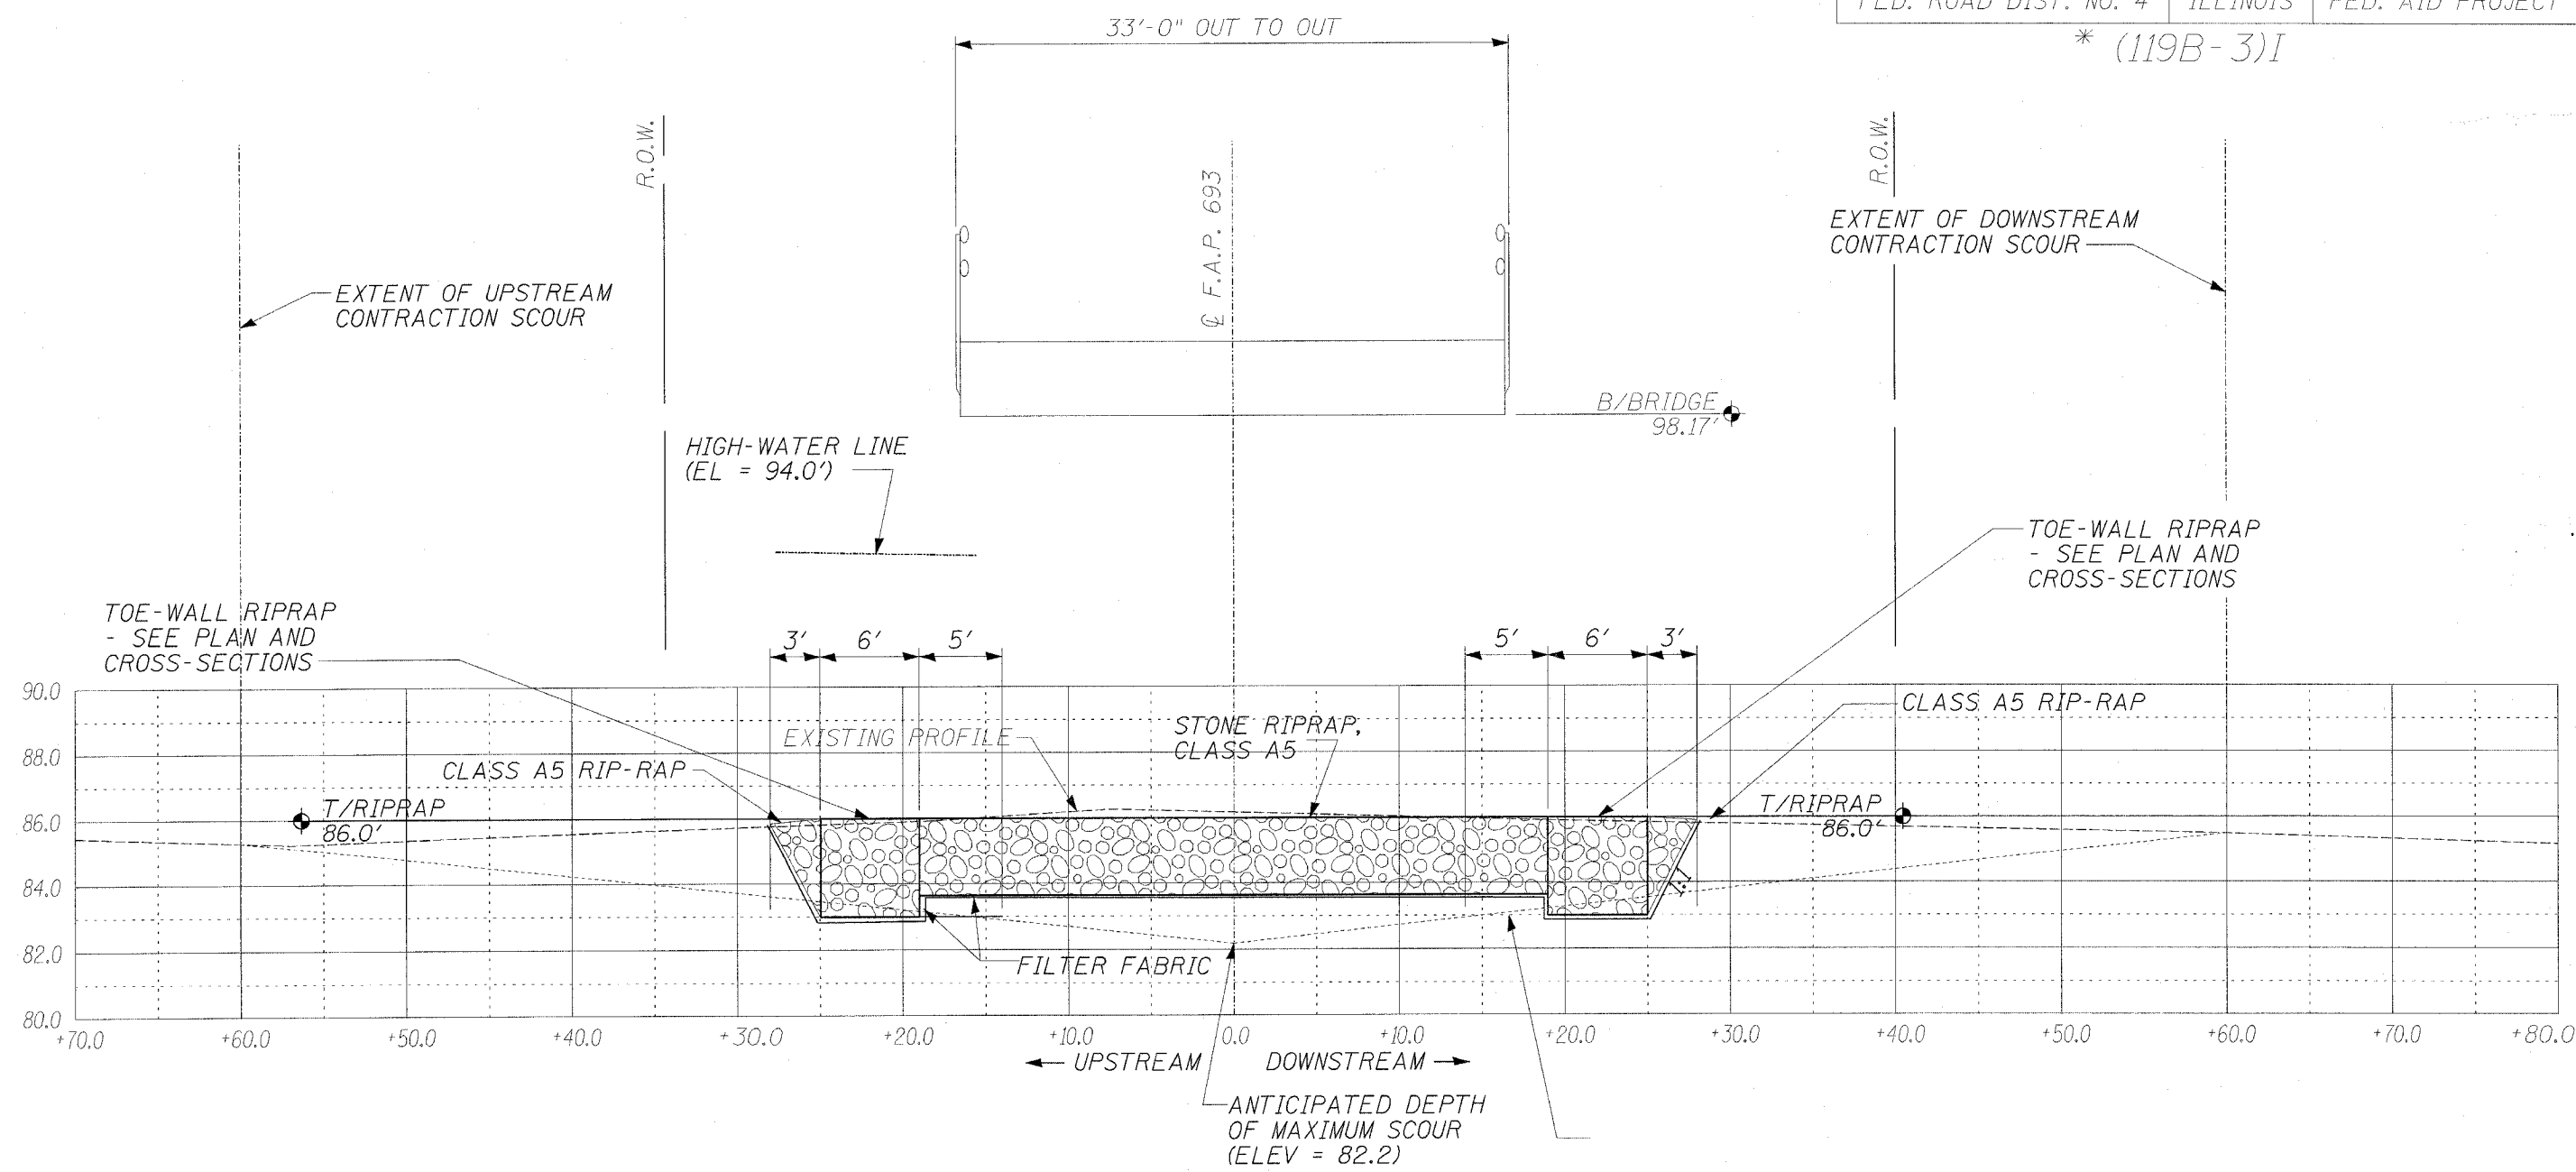

CALCULATED OPENING: 60 FT  
 MAXIMUM SCOUR CALCULATION:  
 CONTRACTION SCOUR = 4 FT

ILLINOIS DEPARTMENT OF TRANSPORTATION  
 SITE PROFILE  
 S.N. 090-0061  
 F.A.P. 693 (IL 9)  
 OVER PRAIRIE CREEK  
 TAZEWELL COUNTY  
 SHEET 5 OF 8  
 SCALE: VERT. 1" = 5' HORIZ. 1" = 10'

