


| | | | | |
|-----------------------|---------|----------|------------------|-----------|
| ROUTE NO. | SECTION | COUNTY | TOTAL SHEETS | SHEET NO. |
| F.A.P. 701 | * | TAZEWELL | 29 | 25 |
| FED. ROAD DIST. NO. 4 | | ILLINOIS | FED. AID PROJECT | |
| * (128BR)I-1 | | | | |

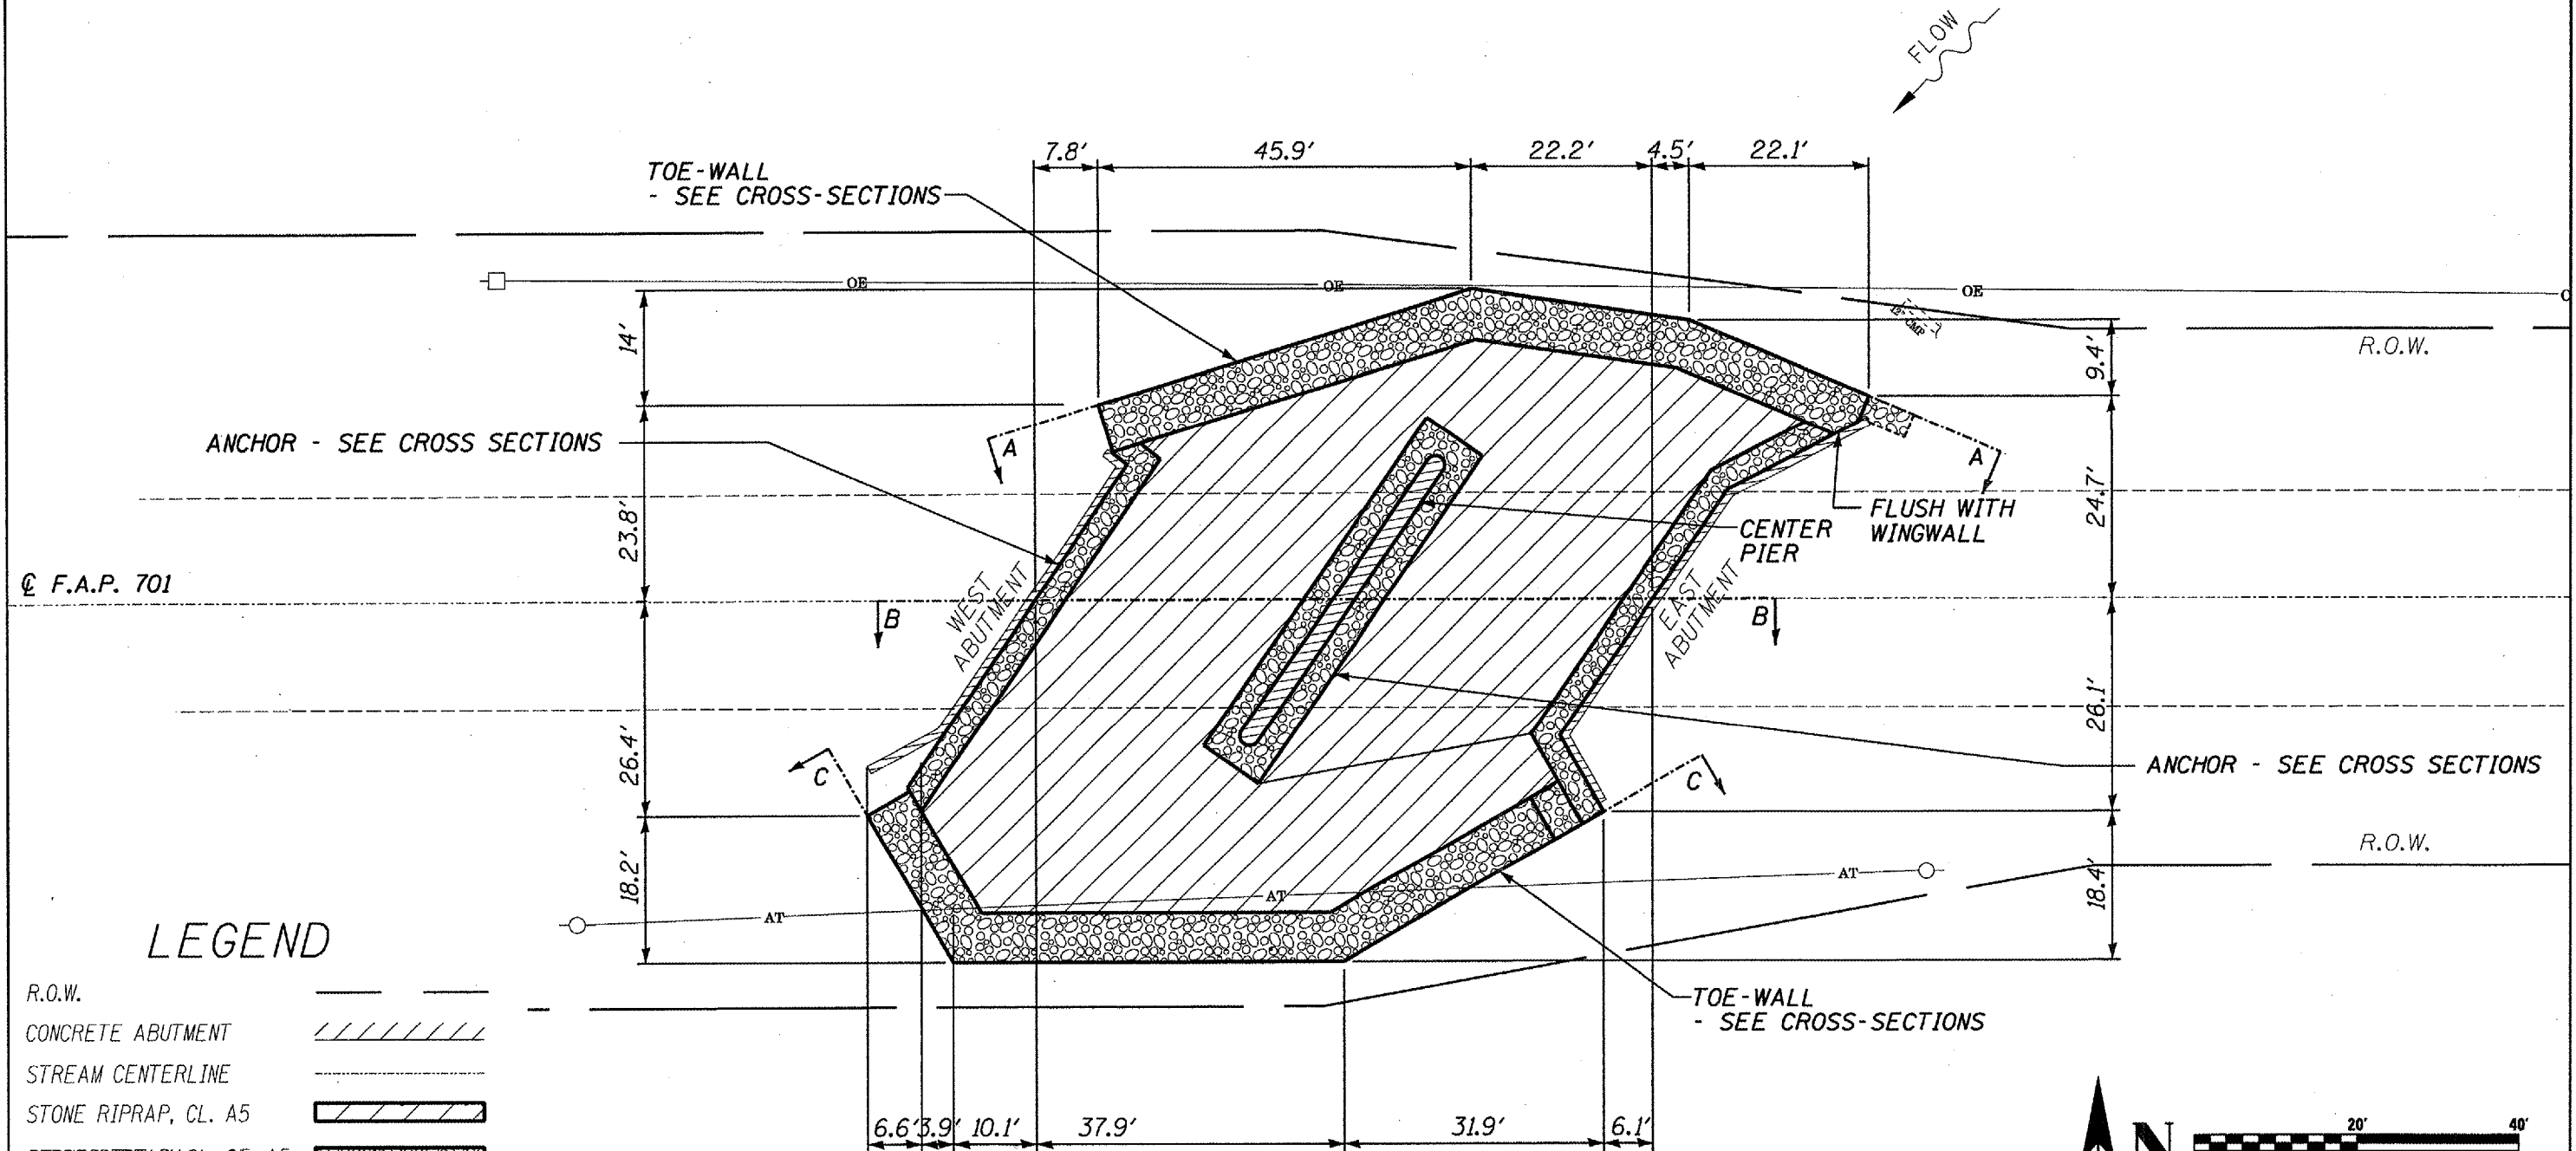

LEGEND

- R.O.W.
- CONCRETE ABUTMENT
- STREAM CENTERLINE
- STONE RIPRAP, CL. A5
- STONE RIPRAP, CL. A5
- OVERHEAD ELECTRIC OE
- TELEPHONE POLE O
- AERIAL TELEPHONE AT
- POWER POLE □

ILLINOIS DEPARTMENT OF TRANSPORTATION

PROPOSED DIMENSION PLAN

S.N. 090-0058

F.A.P. 701 (IL 122) OVER

NORTH FORK SUGAR CREEK

TAZEWELL COUNTY

SHEET 4 OF 8