


ROUTE NO.	SECTION	COUNTY	TOTAL SHEETS	SHEET NO.
F.A.P. 701	*	TAZEWELL	29	29
FED. ROAD DIST. NO. 4		ILLINOIS	FED. AID PROJECT	

\* (128BR)I-1

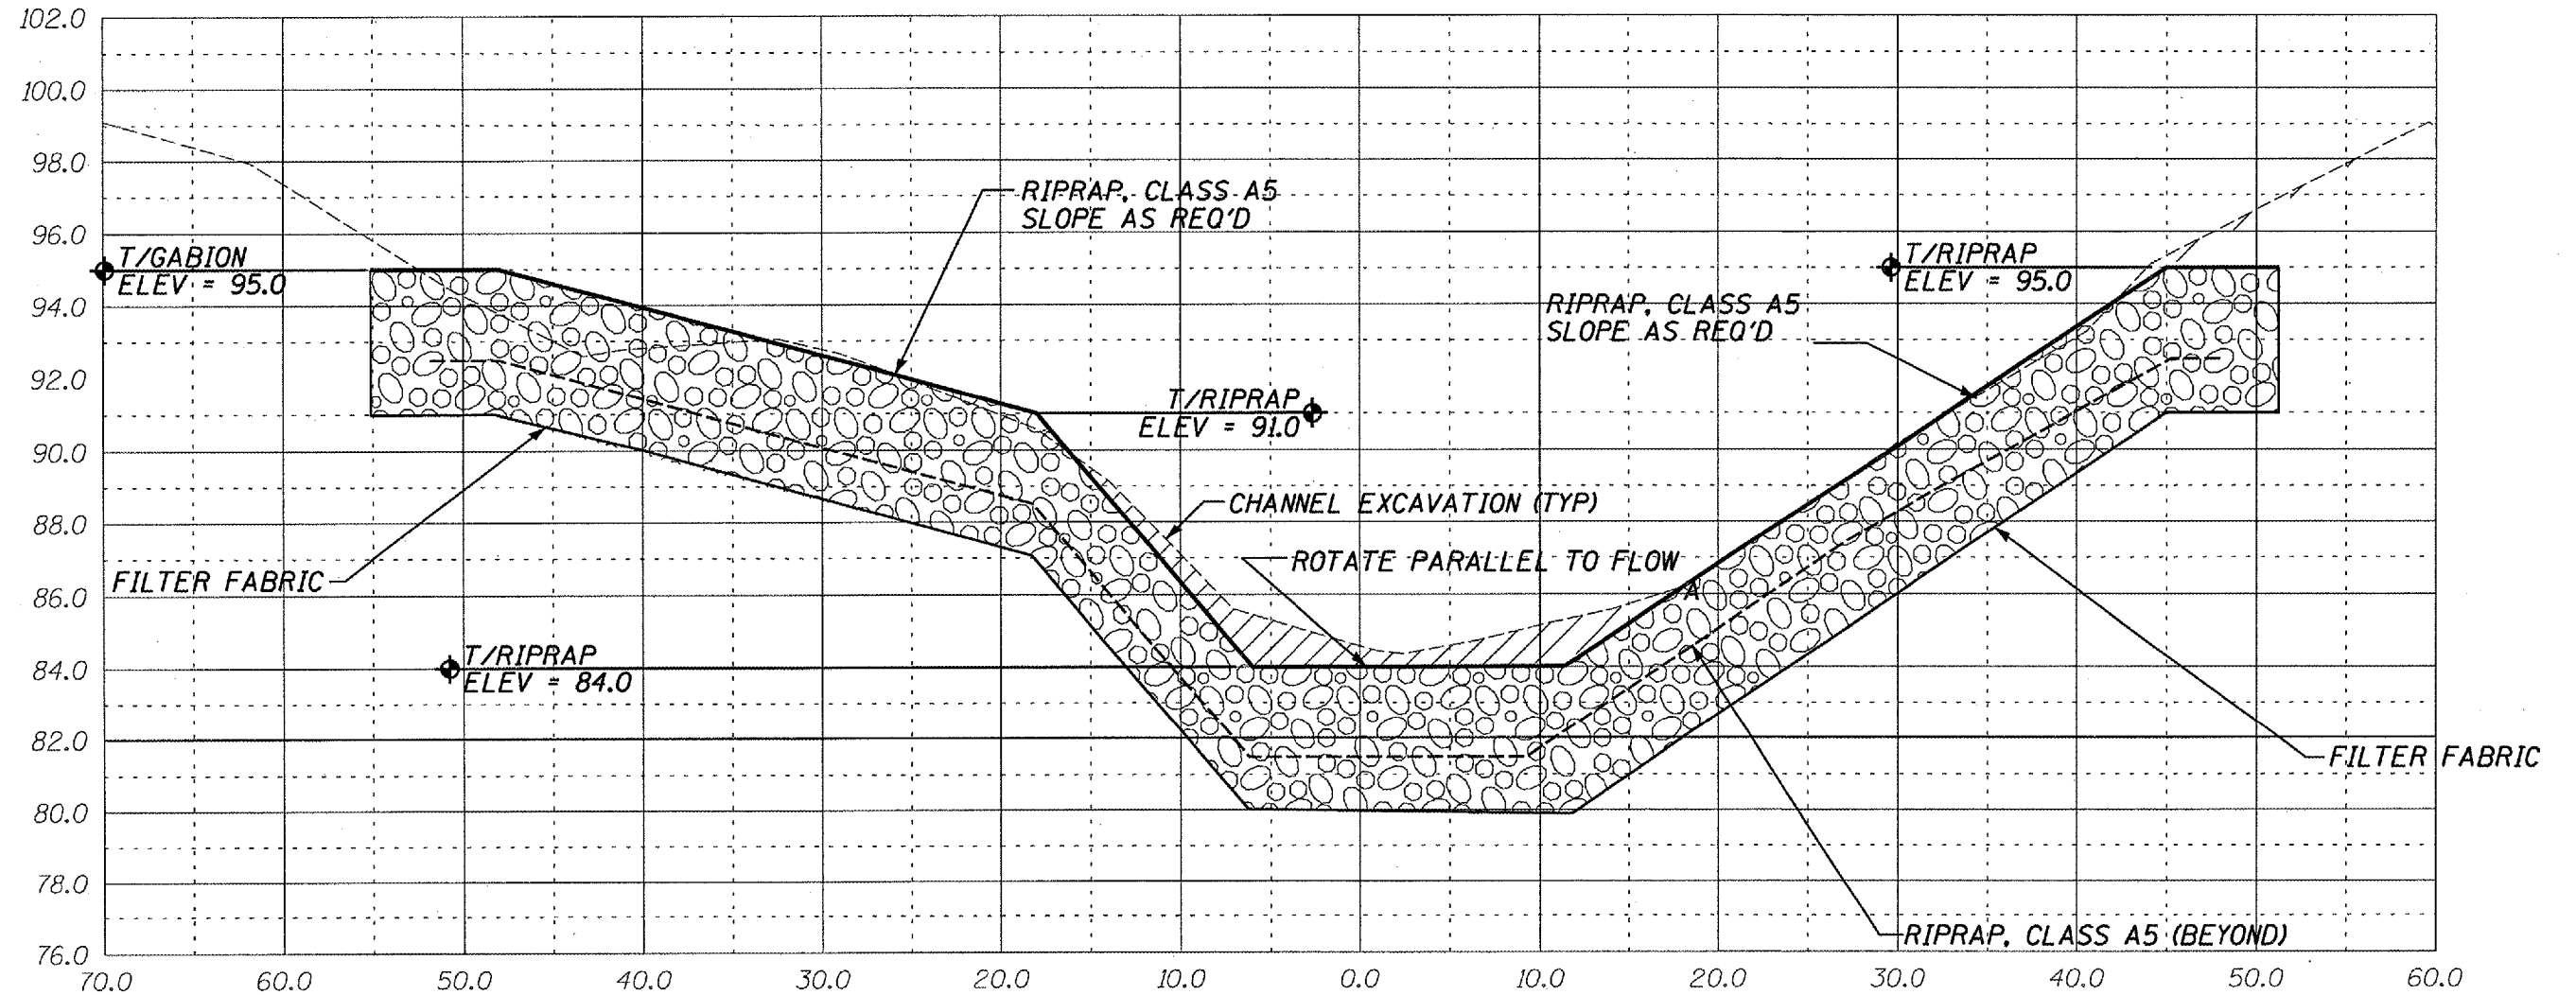

SECTION C-C THROUGH SOUTH TOE-WALL

ILLINOIS DEPARTMENT OF TRANSPORTATION  
SITE CROSS SECTION  
S.N. 090-0058  
F.A.P. 701 (IL 122) OVER  
NORTH FORK SUGAR CREEK  
TAZEWELL COUNTY  
SHEET 8 OF 8  
SCALE: VERT. 1" = 5' HORIZ. 1" = 10'