


RTE.	SECTION	COUNTY	TOTAL SHEETS	SHEET NO.
619	(120) BR-I	PUTNAM	28	10
STA.		TO STA.		
FED. ROAD DIST. NO.		ILLINOIS	FED. AID PROJECT	

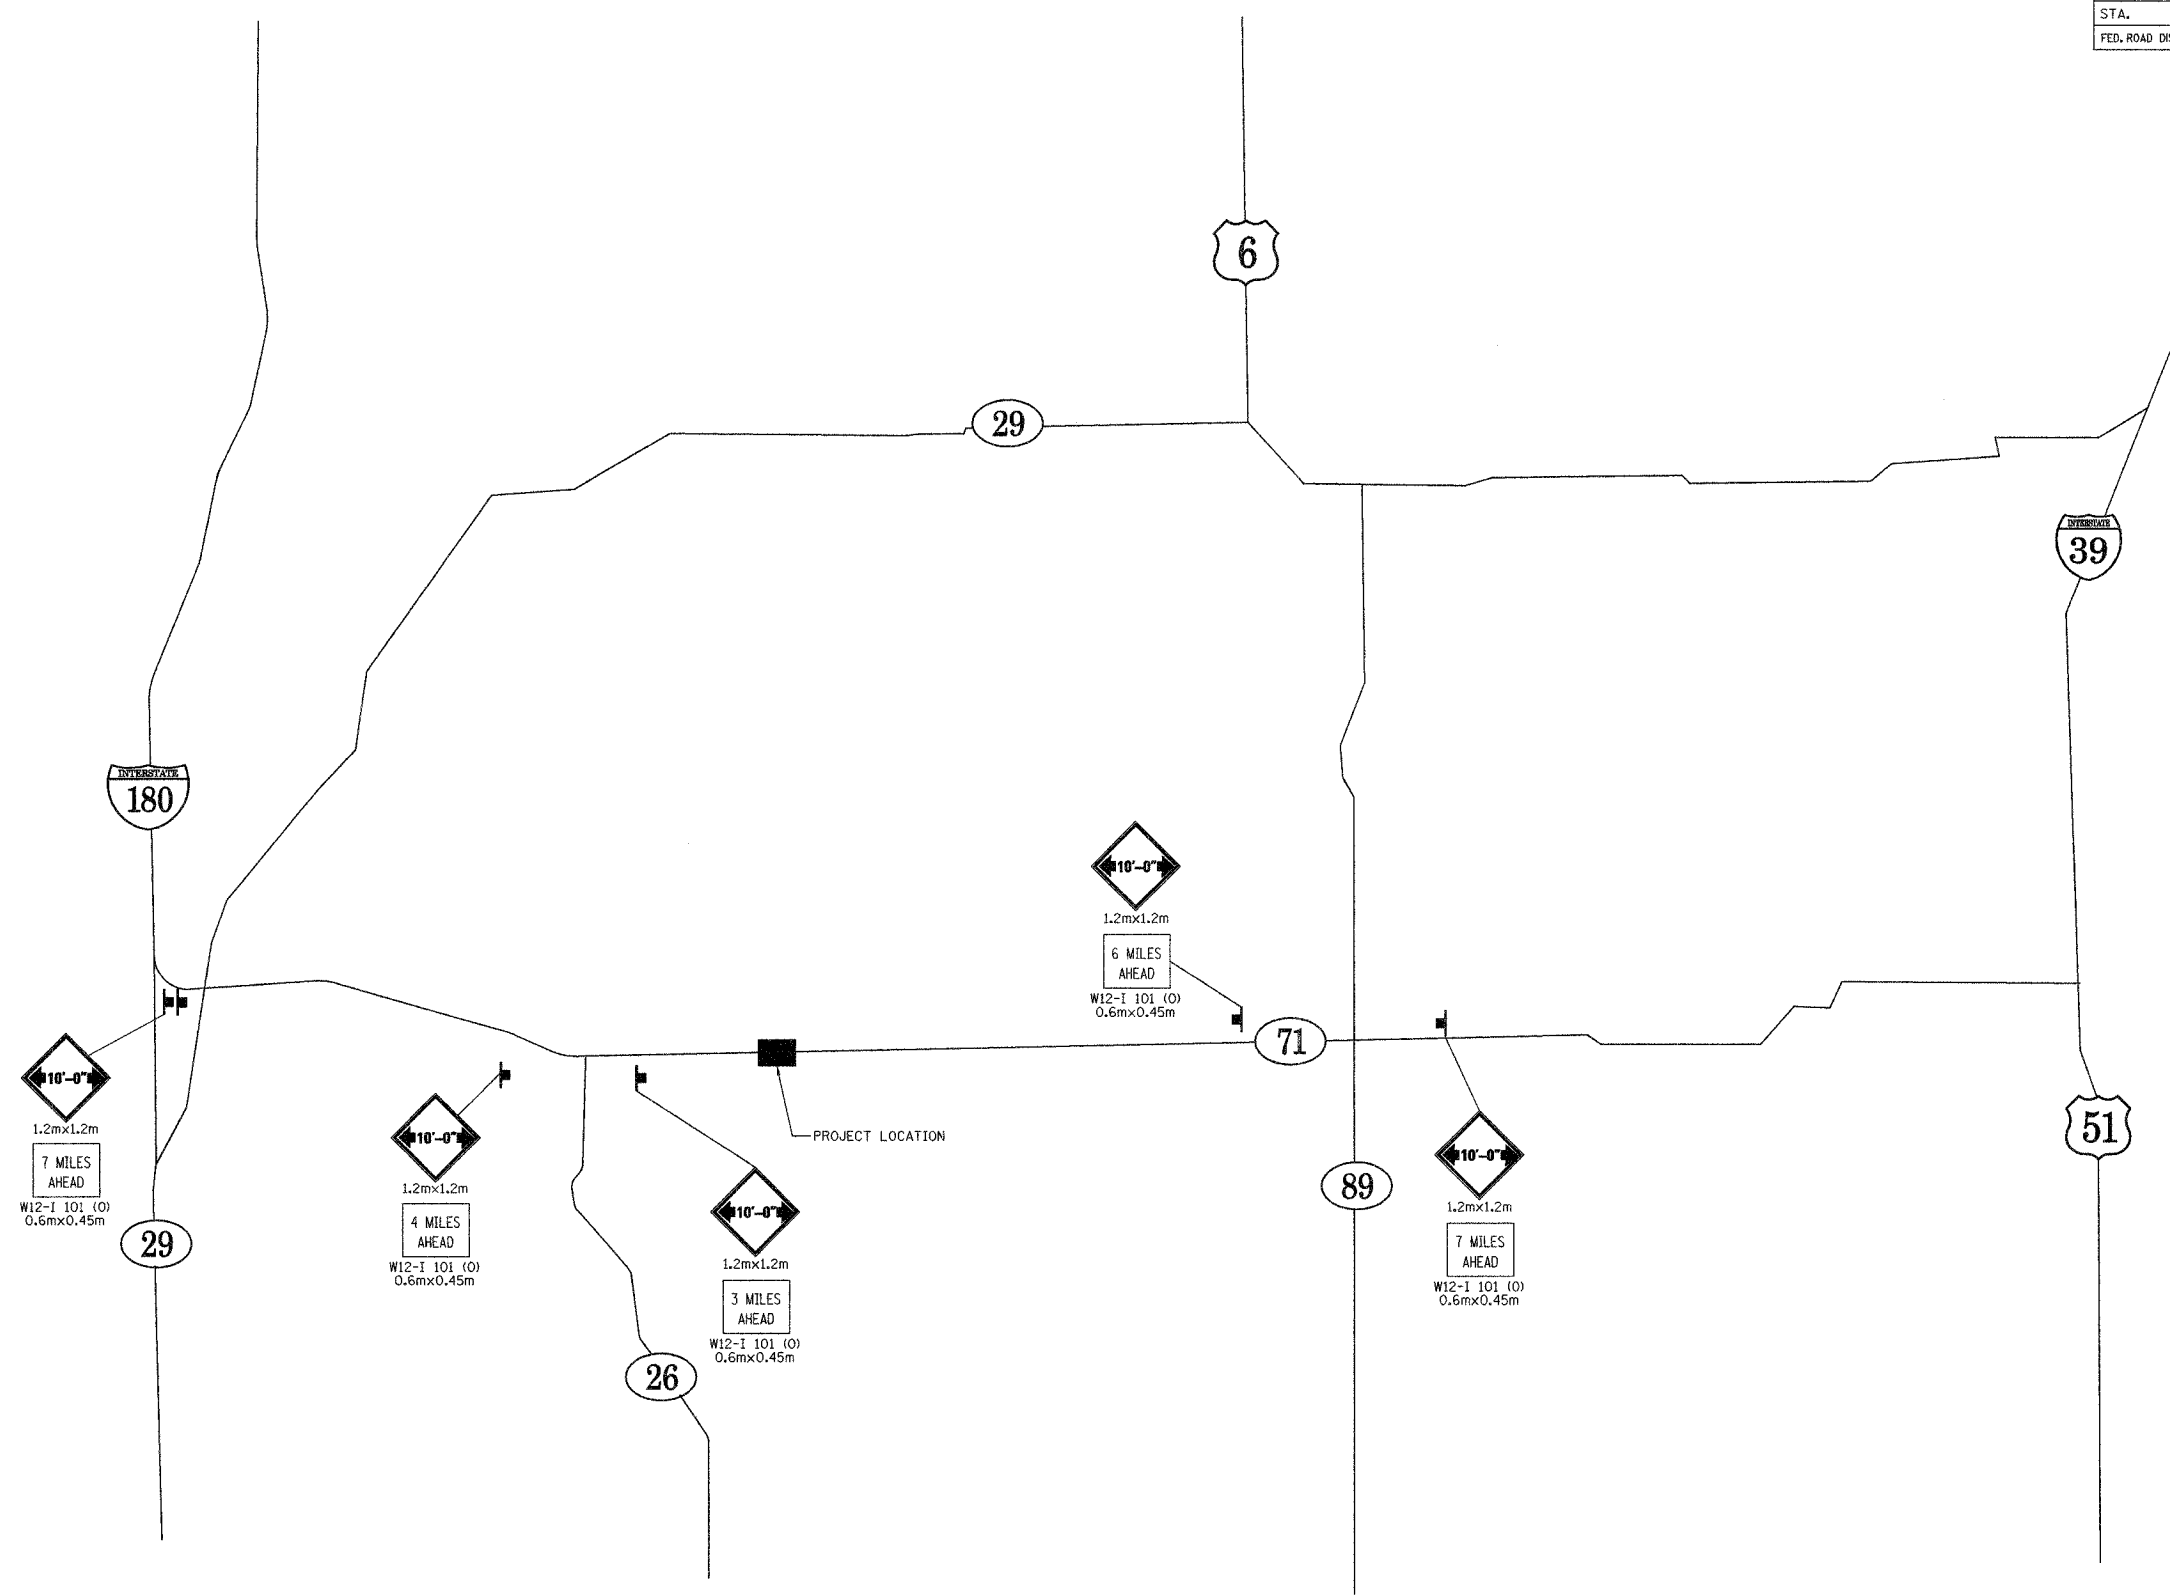

NOTE:
WIDTH INDICATOR SIGN SHALL BE CHANGED TO 11'-0"
FOR STAGE II.

REVISIONS	NAME	DATE

ILLINOIS DEPARTMENT OF TRANSPORTATION
WIDE LOAD SIGNING PLAN
 ILLINOIS ROUTE 71
 STATION 9+268.50 (STRUCTURE NO 078-2008)

DATE: 8/31/06
 DRAWN BY: ESN
 CHECKED BY: MJL

SCALE IN METERS
 1:500