

| F.A.I. RTE. | SECTION | COUNTY | TOTAL SHEETS | SHEET NO. |
|-----------------------|-----------|---------------------------|--------------|-----------|
| 474 | (72-2HB)I | PEORIA | 26 | 9 |
| STA. 56+57.18 | | TO STA. 58+86.79 | | |
| FED. ROAD DIST. NO. 4 | | ILLINOIS FED. AID PROJECT | | |



TRAFFIC CONTROL SEQUENCE NOTES:

GORE REMOVAL/REPLACEMENT:


1. I-74EB AND I-474WB WILL HAVE MESSAGE AND ARROW BOARDS PLACED PRIOR TO UP-LINE BRIDGE DECKS AND RAMP ENTRANCES.
2. RAMP B LEFT LANE WILL BE CLOSED AT ENTRANCE WITH TRAFFIC TAPERED INTO RIGHT LANE CONTINUING ACROSS BRIDGE DECK.
3. I-74WB EXIT RAMP R-D WILL REQUIRE LANE CLOSURE AHEAD SIGNS.
4. BRIDGE DECK TRAFFIC WILL NOT BE STAGED FOR THIS PORTION OF THE PROJECT.
5. I-474EB RIGHT LANE TRAFFIC WILL BE CLOSED AND TAPERED INTO LEFT LANE CONTINUING ACROSS THE BRIDGE DECK.

STAGE I T.C.:

1. I-74 TRAFFIC AND LANE CLOSURE SET-UP WILL REMAIN WITH THE EB BRIDGE DECK STAGED FOR CONSTRUCTION.
2. I-474EB LANE CLOSURE WILL MIRROR CLOSING THE LEFT LANE WITH RIGHT LANE TRAFFIC CROSSING THE GORE INTO BRIDGE STAGING.
3. PVMT. MRKG. REM. AND TMP. PVMT. MRKG. ALONG DIRECTIONAL BARRICADE TAPERS WILL BE USED TO INDICATE LANE CHANGES CROSSING THE GORE AREA FOR I-474EB. BOTH BRIDGE DECKS WILL ALSO REQUIRE LANE TMP. PVMT. MRKG. FLEXIBLE DELINEATORS WILL BE PLACED GUIDING I-474EB TRAFFIC ACROSS THE GORE INTO THE EB BRIDGE APPROACH.
4. I-474WB LEFT LANE WILL BE CLOSED FOR BRIDGE DECK CONSTRUCTION STAGING.

STAGE II T.C.:

1. I-74 RAMP B LANE CLOSURE WILL MIRROR CLOSING THE RIGHT LANE WITH LEFT LANE TRAFFIC CROSSING THE GORE INTO BRIDGE STAGING. FLEXIBLE DELINEATORS WILL BE USED TO GUIDE RAMP B TRAFFIC ACROSS THE GORE ONTO THE EB BRIDGE APPROACH.
2. I-474EB LANE CLOSURE WILL MIRROR CLOSING THE RIGHT LANE WITH LEFT LANE TRAFFIC CROSSING THE GORE INTO BRIDGE STAGING.
3. PAVEMENT MARKINGS, DIRECTIONAL BARRICADES, AND DELINEATORS WILL MIRROR STAGE I FOR LANE CLOSURE CHANGES.
4. I-474WB LANE CLOSURE WILL MIRROR CLOSING THE RIGHT LANE FOR BRIDGE DECK CONSTRUCTION STAGING.

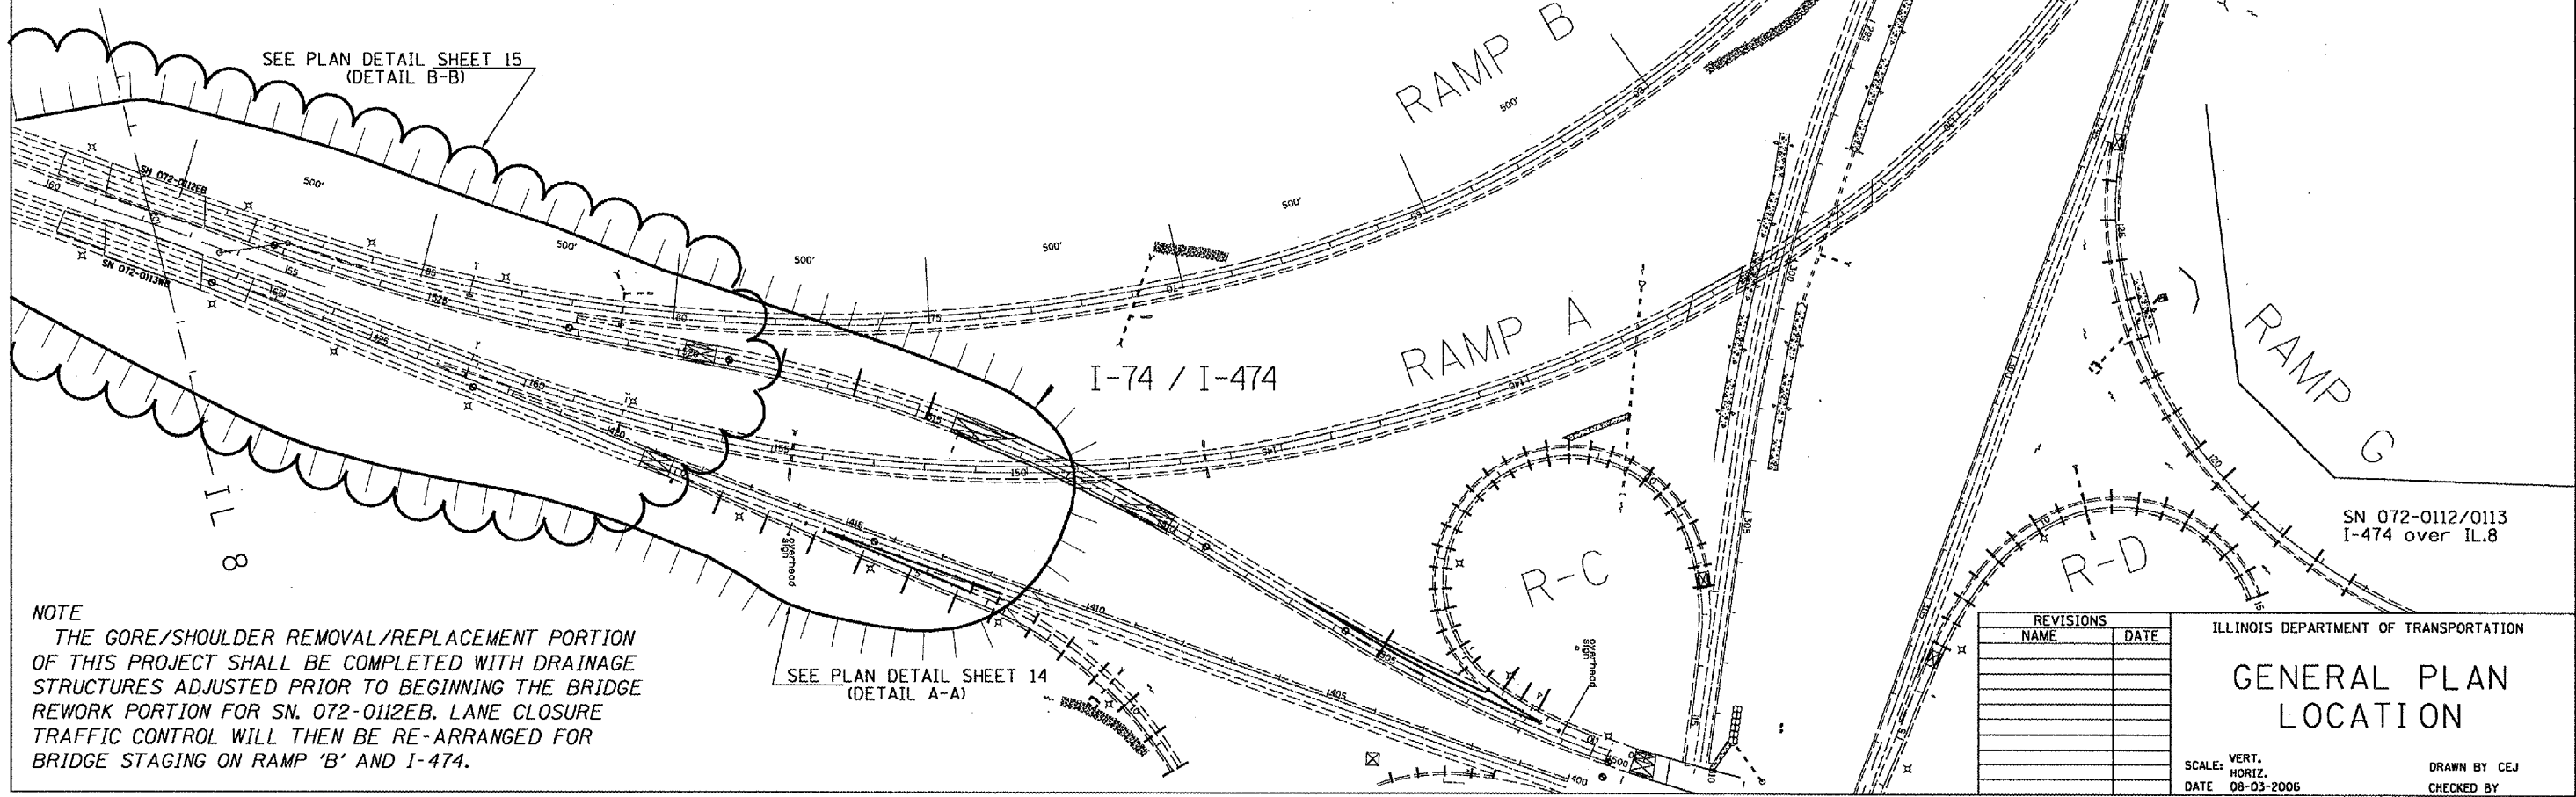

SEE PLAN DETAIL SHEET 15 (DETAIL B-B)

SEE PLAN DETAIL SHEET 14 (DETAIL A-A)

SN 072-0112/0113 I-474 over IL.8

NOTE
 THE GORE/SHOULDER REMOVAL/REPLACEMENT PORTION OF THIS PROJECT SHALL BE COMPLETED WITH DRAINAGE STRUCTURES ADJUSTED PRIOR TO BEGINNING THE BRIDGE REWORK PORTION FOR SN. 072-0112EB. LANE CLOSURE TRAFFIC CONTROL WILL THEN BE RE-ARRANGED FOR BRIDGE STAGING ON RAMP 'B' AND I-474.

| REVISIONS | |
|-----------|------|
| NAME | DATE |
| | |
| | |
| | |
| | |
| | |
| | |
| | |
| | |
| | |
| | |

ILLINOIS DEPARTMENT OF TRANSPORTATION

GENERAL PLAN LOCATION

SCALE: VERT. HORIZ. DATE 08-03-2006

DRAWN BY CEJ CHECKED BY

PLOT DATE = 08/03/06
 FILE NAME = 072-0112EB.dwg
 PLOT SCALE = 1"=100'
 USER NAME = JUBERT