


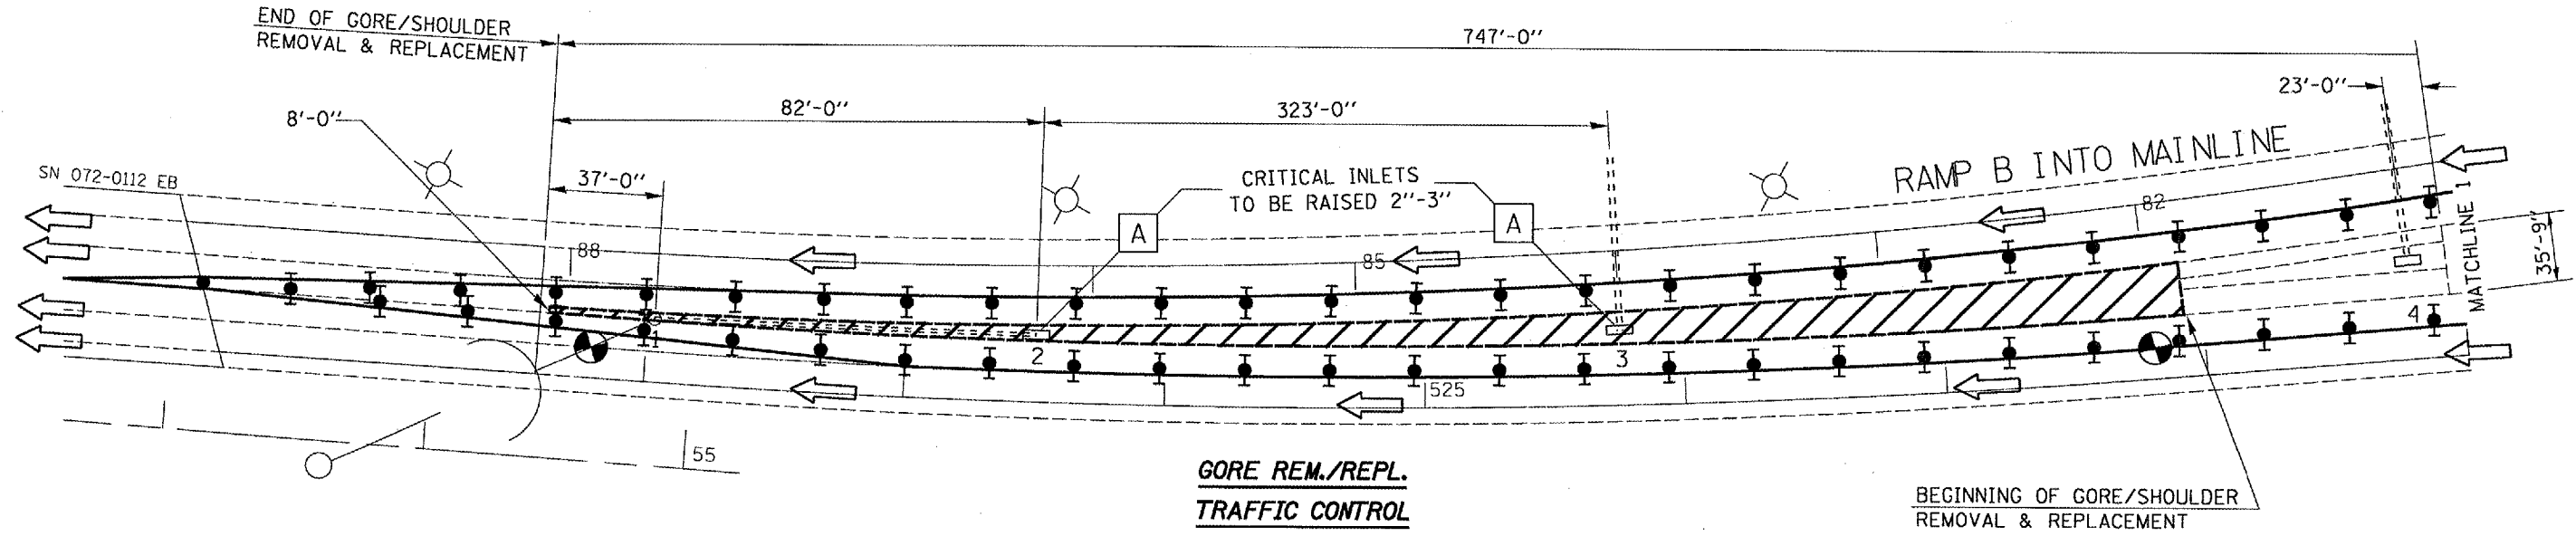








CONTRACT NO. 68618				
F.A.J. RTE.	SECTION	COUNTY	TOTAL SHEETS	SHEET NO.
474	(72-2HB)	PEORIA	26	10
STA. 56+57.18		TO STA. 58+86.79		
FED. ROAD DIST. NO. 4		ILLINOIS FED. AID PROJECT		



-  Arrow Board
-  Work Area
-  Sign
-  Type II barricade, drum, or verticle barricade w/steady-burn monodirectional light
-  Direction Indicator barricade with steady burn monodirectional light
-  Temporary Concrete Barrier
-  Type C Monodirectional Reflector
-  Verticle Panel w/steady-burn monodirectional light
-  Adjustment Frame and Grate

TRAFFIC NOTES
Refer to Highway Standards 701401, 701402, and 701402 (Special) for exact placement of traffic management devices and other clarifications as construction staging symbols and dimensioning were duplicated off of these.

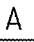Both traffic lanes adjacent to the Ramp 'B' gore area shall be closed with traffic shifted into the outside lane of the ramp and the inside lane of I-474EB for the duration of the removal/replacement work.

Shoulder/Gore replacement work traffic control shall be according to Highway Standards 701401 and Bridge repair work traffic control shall be according to 701402 and 701402(Special).

Additional signage and Ramp 'B' lane reduction requirements may be determined by the Field Engineer and Traffic Control Technician at time of staging for bridge repair Traffic Control.

**701402 SPECIAL
BILL OF MATERIAL**

ITEM	UNIT	TOTAL
TYPE II BARRICADE, DRUM, OR VERTICAL BARRICADE W/STEADY-BURN MONODIRECTIONAL LIGHT	EACH	50
TEMPORARY PAVEMENT MARKING TAPE, 4"	FOOT	600
ARROW BOARD	EACH	2
DIRECTION INDICATOR BARRICADES	EACH	30
TYPE III BARRICADE	EACH	2
FLEXIBLE DELINEATORS	EACH	60
SIGNS	EACH	6

SN072-0112/072-0113
I-474 over IL. 8

REVISIONS	
NAME	DATE

ILLINOIS DEPARTMENT OF TRANSPORTATION
TRAFFIC CONTROL PLAN
SCALE: VERT. _____
HORIZ. _____
DATE 10-11-2006
DRAWN BY CEJ
CHECKED BY _____

PLT DATE * 0072
FILE NAME * 072-0113
PLOT SCALE * 1/8"=1'-0"
REFERENCE * REF#