










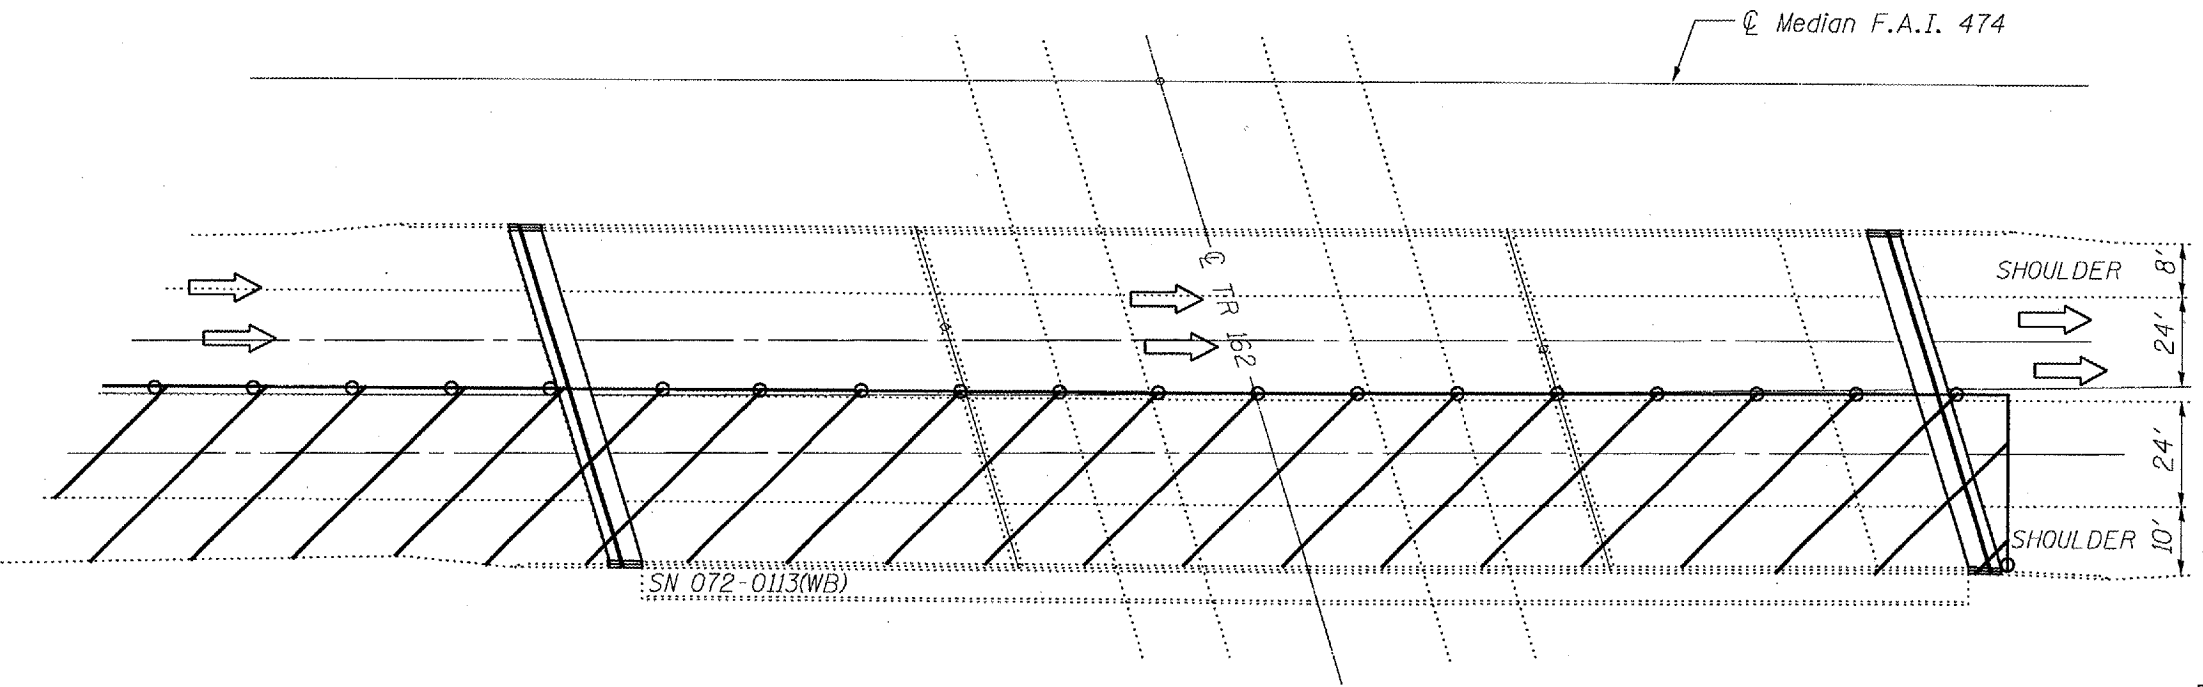
F.A.I. RTE.	SECTION	COUNTY	TOTAL SHEETS	SHEET NO.
474	172-2HB1	PEORIA	26	13
STA. 56+57.18		TO STA. 58+86.79		
FED. ROAD DIST. NO. 4		ILLINOIS FED. AID PROJECT		

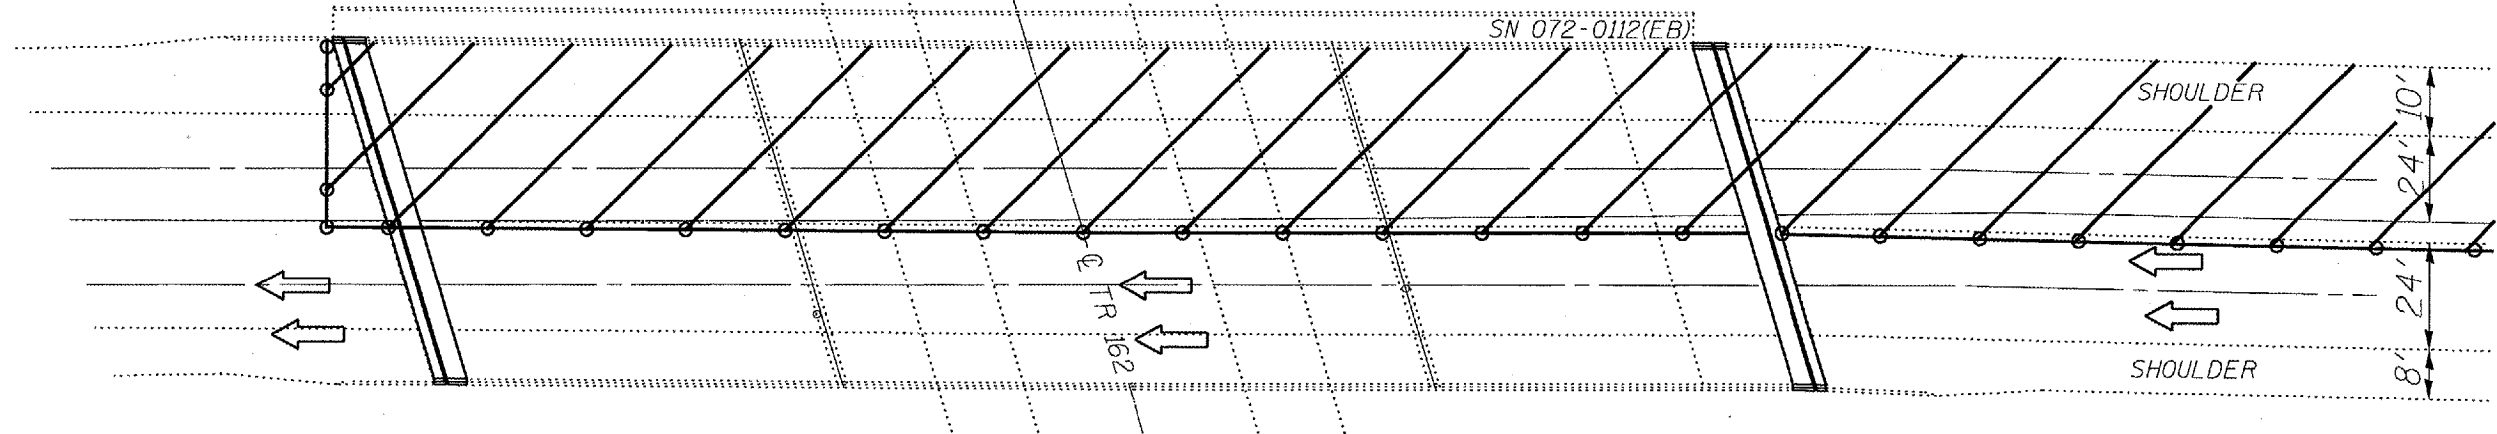

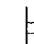**STAGE II  
TRAFFIC & CONTROL**

**NOTE**  
Refer to Highway Standard 701402 for exact placement of traffic management devices and other clarifications as construction staging symbols and dimensioning were duplicated off of this standard.

-  Arrow Board
-  Work Area
-  Sign
-  Type II barricade, drum, or verticle barricade w/steady-burn monodirectional light
-  Direction Indicator barricade with steady burn monodirectional light
-  Temporary Concrete Barrier
-  Type C Monodirectional Reflector
-  Verticle Panel w/steady-burn monodirectional light



**STAGE II  
TRAFFIC & CONTROL**

SN072-0112/072-0113  
I-474 over IL. 8

REVISIONS	
NAME	DATE

ILLINOIS DEPARTMENT OF TRANSPORTATION

**TRAFFIC STAGING PLAN**

SCALE: VERT. HORIZ. DATE 07-10-2006

DRAWN BY CEJ  
CHECKED BY

PLOT DATE = MONTE  
FILE NAME = #FILE#  
PLOT SCALE = #SCALE#  
REFERENCE = #REF#