


CONTRACT NO. 68618			
F.A.J. RTE.	SECTION	COUNTY	TOTAL SHEET NO.
474	(72-2HB)I	PEORIA	26 15
STA. 56+57.18		TO STA. 58+86.79	
FED. ROAD DIST. NO. 4	ILLINOIS	FED. AID PROJECT	

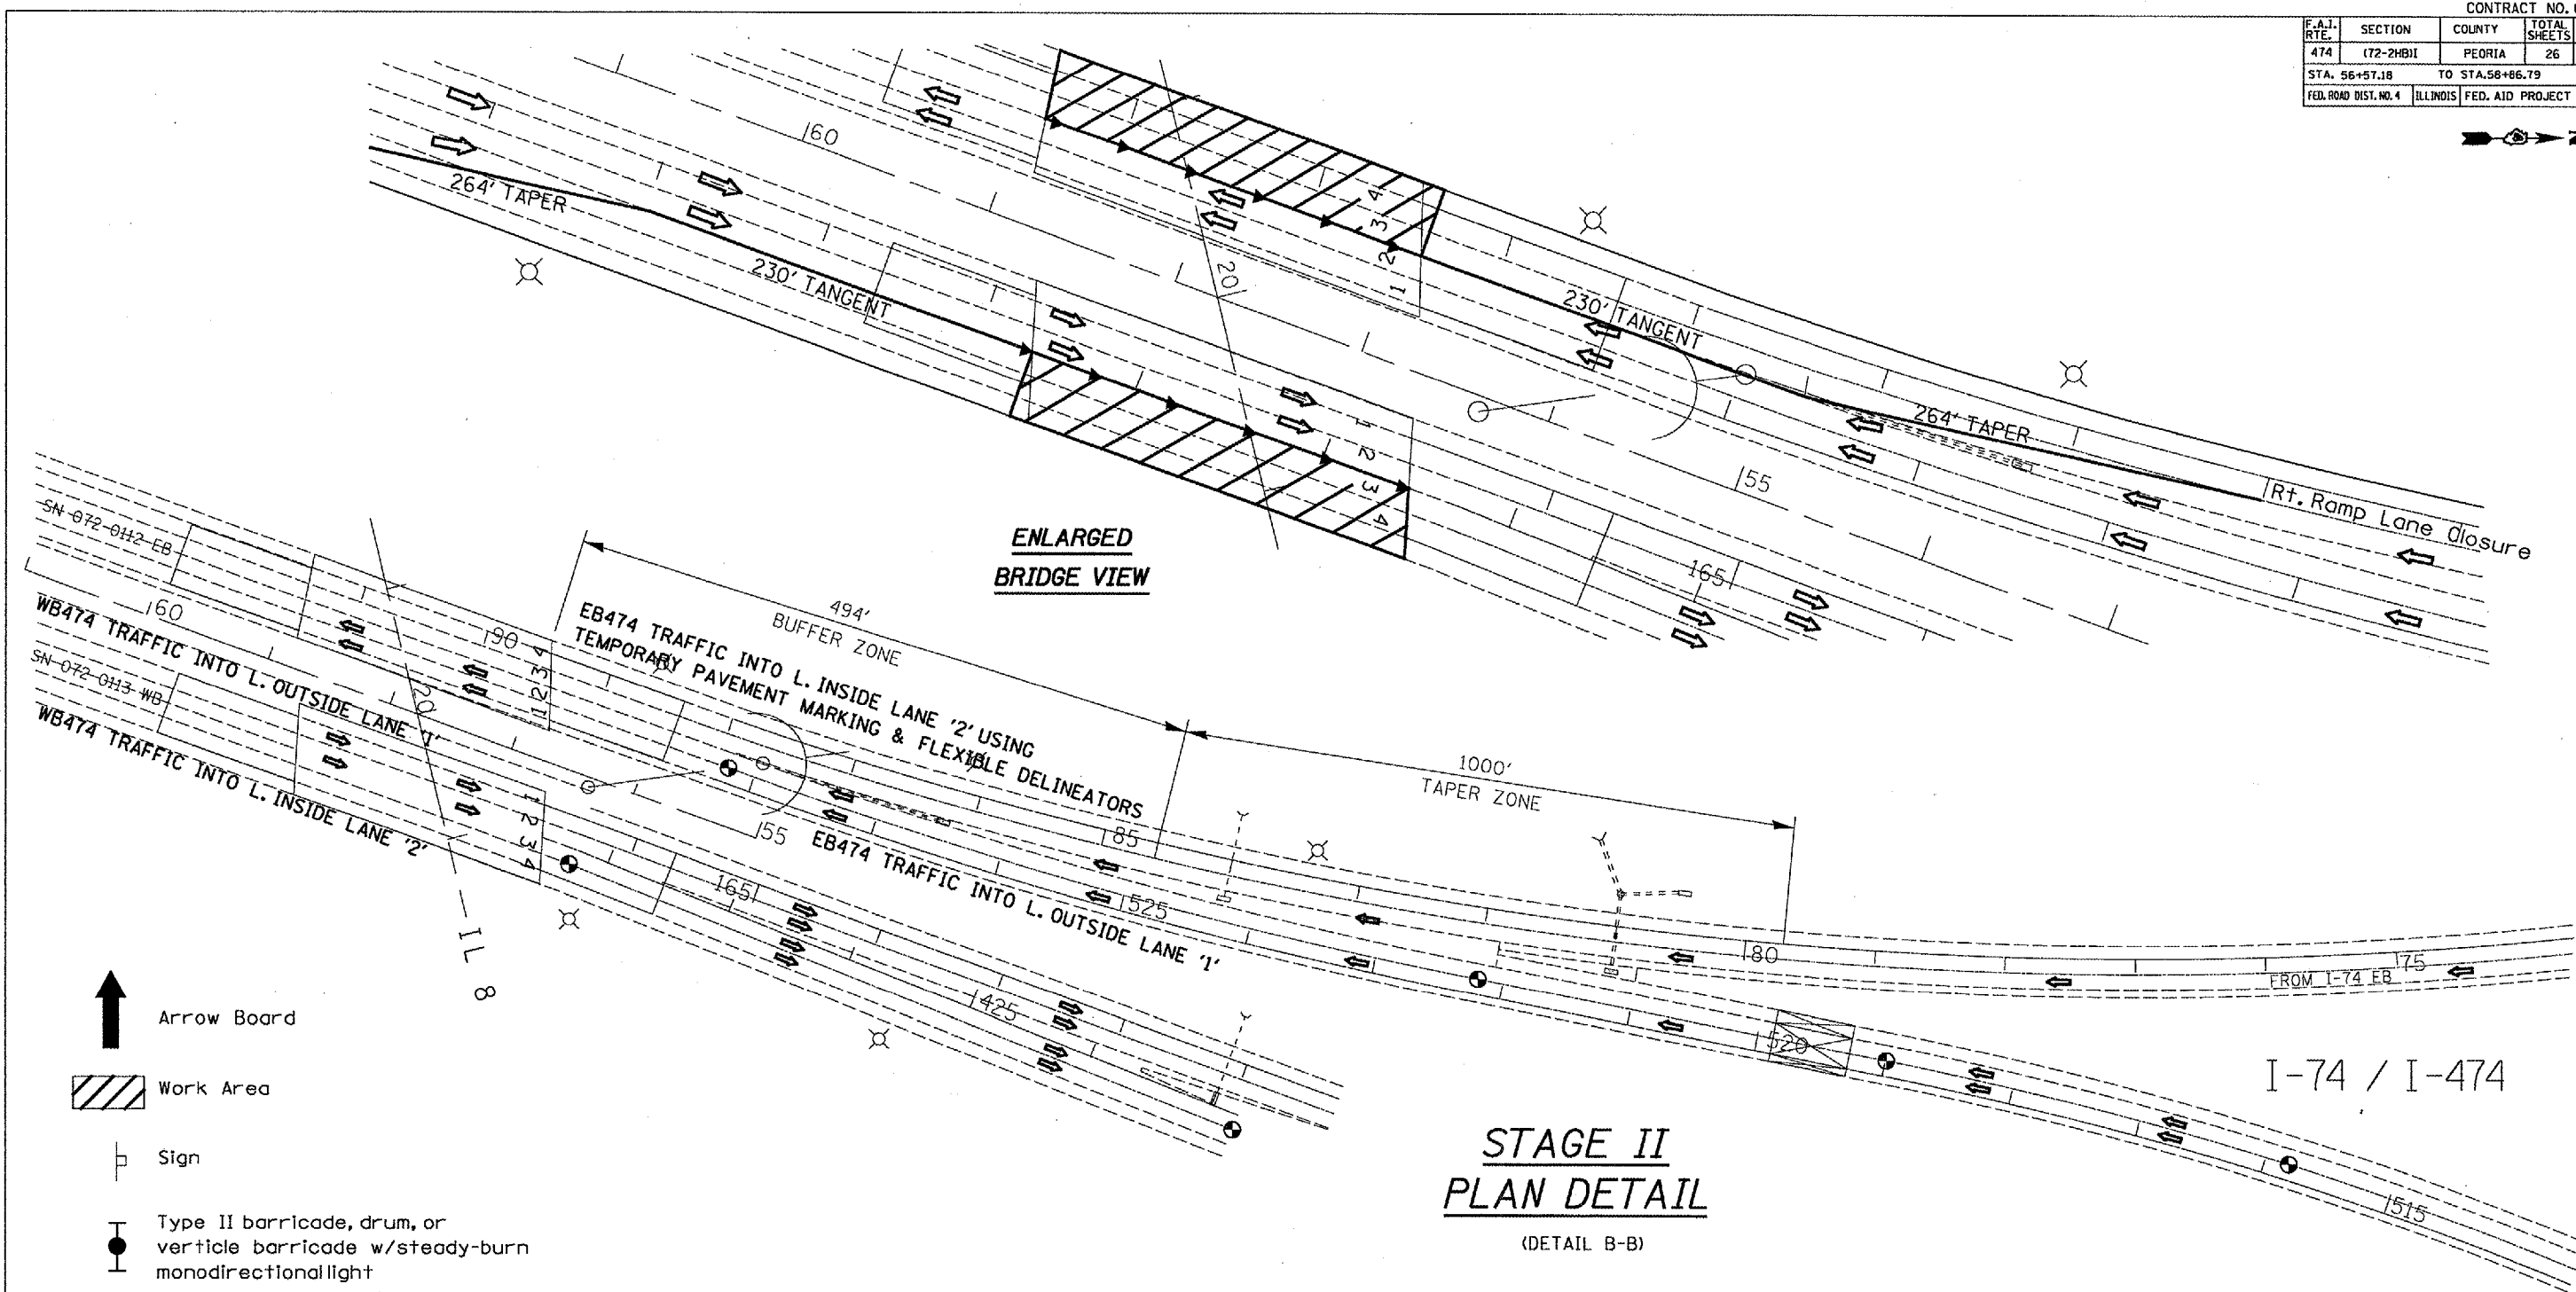

**STAGE II
PLAN DETAIL**
(DETAIL B-B)

NOTE
Refer to Highway Standards 701401, 701402, and 701402 (Special) for exact placement of traffic management devices and other clarifications as construction staging symbols and dimensioning were duplicated off of these. Additional signage and Ramp 'B' lane reduction requirements may be determined by the Field Engineer and Traffic Control Technician at time of staging for bridge repair Traffic Control.

REVISIONS	
NAME	DATE

SN072-0112/072-0113
I-474 over IL. 8

ILLINOIS DEPARTMENT OF TRANSPORTATION

TRAFFIC STAGING PLAN

SCALE: VERT. DRAWN BY CEJ
 HORIZ. CHECKED BY
DATE 08-03-2006

PLOT DATE = 08/03/06
FILE NAME = STFILES
PLOT SCALE = 1/8"=1'-0"
REFERENCE = REF