



CONTRACT NO. 68618				
F.A.I. RTE.	SECTION	COUNTY	TOTAL SHEETS	SHEET NO.
474	(72-2HB)	PEORIA	26	20
STA. 56+57.18		TO STA. 58+86.79		
FED. ROAD DIST. NO. 4	ILLINOIS	FED. AID PROJECT		

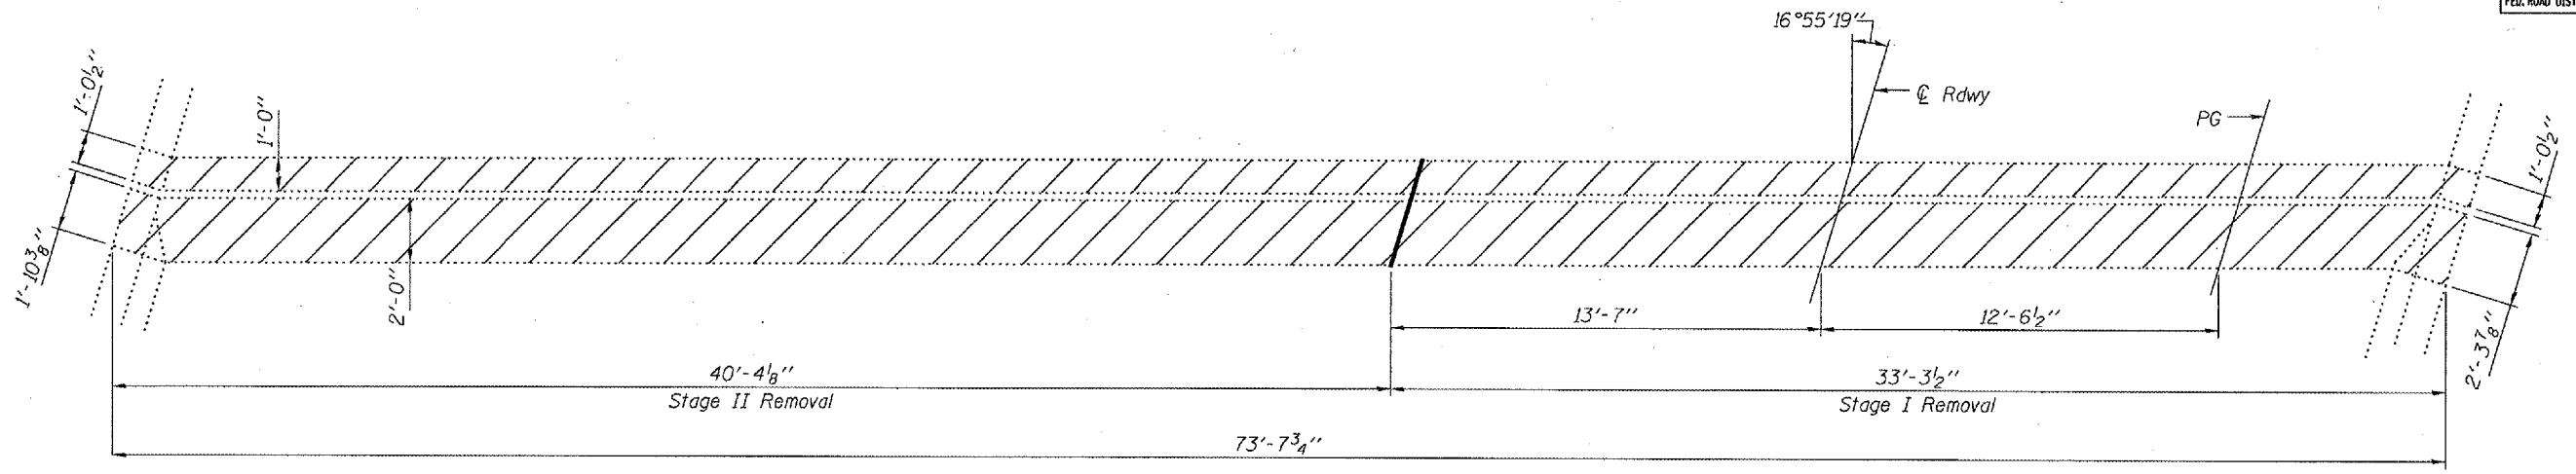

**PLAN VIEW**  
(South Abutment)

**NOTE**  
Hatched areas indicate concrete removal.  
Existing reinforcement, extending into removal area, to be cleaned, straightened, and incorporated into new construction.  
Cost included with "Concrete Removal."

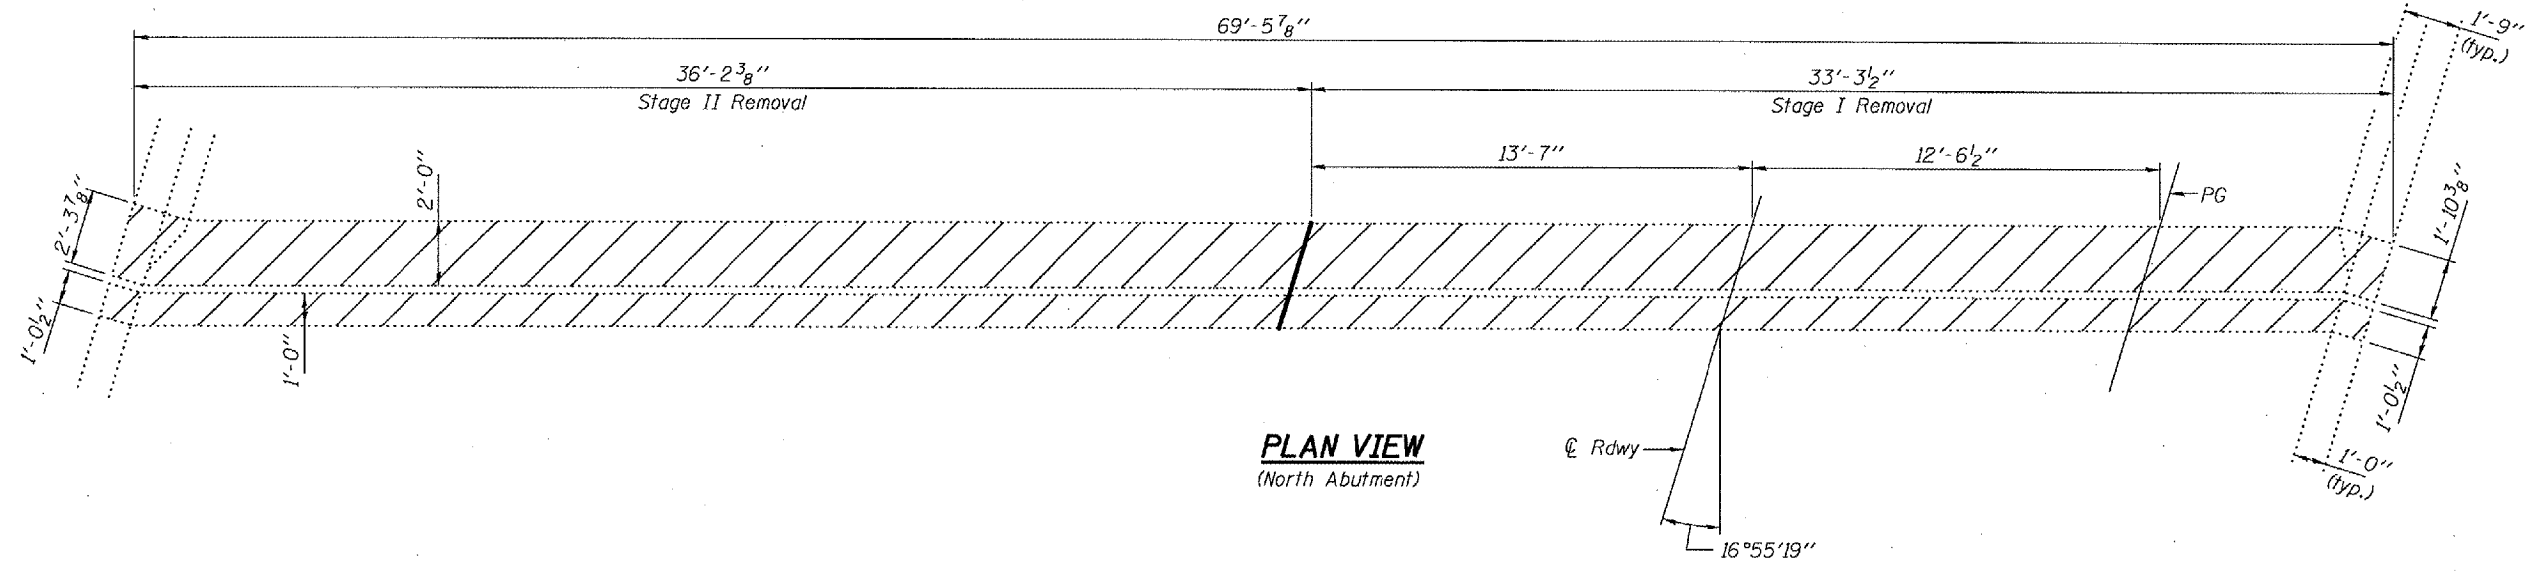

**PLAN VIEW**  
(North Abutment)

**REPLACEMENT DETAILS**  
(SN 072-0112 E.B.)

SN072-0112 E.B.  
I-474 over IL. 8

REVISIONS	
NAME	DATE

ILLINOIS DEPARTMENT OF TRANSPORTATION  
**JOINT CONCRETE REMOVAL**  
SCALE: VERT.      DRAWN BY CEJ  
          HORIZ.      CHECKED BY  
DATE 07-17-2006

PLOT DATE \* REVISED \*  
FILE NAME \* PFILE \*  
PLOT SCALE \* ESCALE \*  
REFERENCE \* RREF \*