


# BRIDGE NO 2 - 072-0140 US RT 150 OVER IL RT 6

F.A. RTE.	SECTION	COUNTY	TOTAL SHEETS	SHEET NO.
VAR	D4 BRQG PNT 07	VARIOUS	17	8
STA. TO STA.				
FED. ROAD DIST. NO. 4			ILLINOIS	

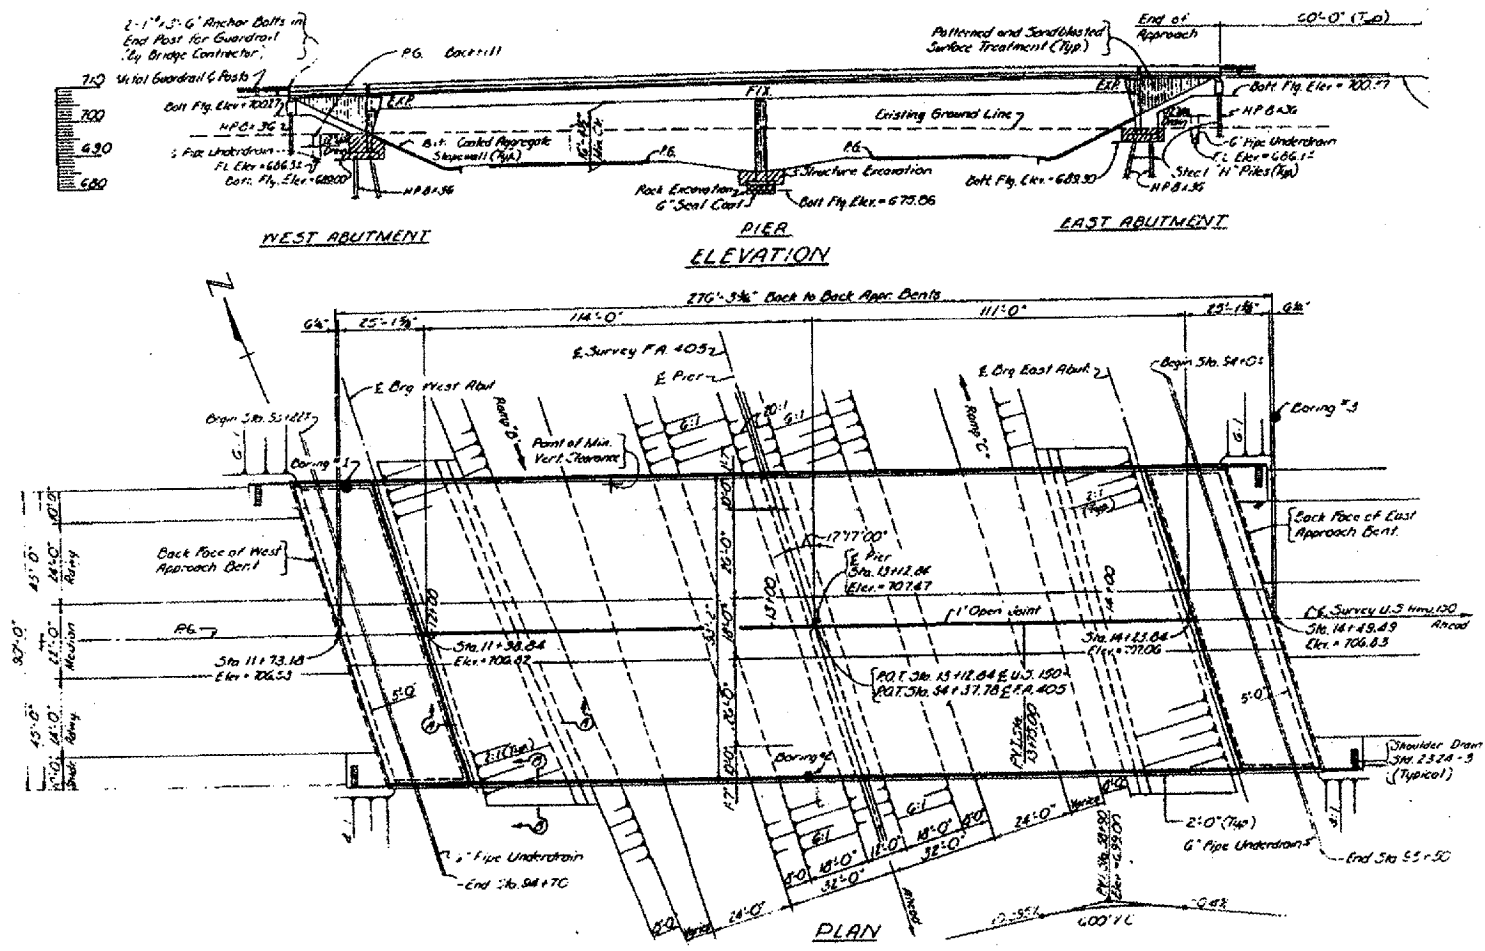

FOR  
INFORMATION ONLY

ILLINOIS DEPARTMENT OF TRANSPORTATION  
BRIDGE NO 2  
PLAN & ELEVATION  
DATE 07-26-2006 DRAWN BY