

F.A.P. RTE.	SECTION	COUNTY	TOTAL SHEETS	SHEET NO.
808	13R,3X)RS	CHAMPAIGN	47	1


STATE OF ILLINOIS  
DEPARTMENT OF TRANSPORTATION  
DIVISION OF HIGHWAYS

**PROPOSED  
HIGHWAY PLANS**


F.A.P. ROUTE 808 (US 150) & F.A.P. ROUTE 808 SPUR (IL 130 SPUR)  
SECTION (3R,3X)RS  
PROJECT NHF-0808 (034)  
CHAMPAIGN COUNTY

RESURFACING (3P)  
C-95-114-00

FOR INDEX OF SHEETS, SEE SHEET NO. 2  
FOR SUMMARY OF QUANTITIES, SEE SHEET NO. 4 - 5

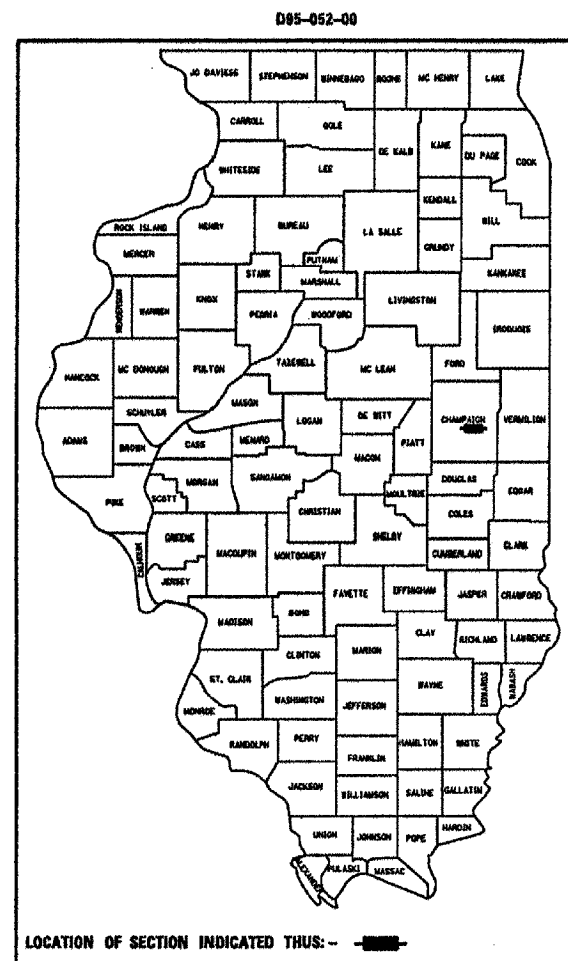


ADT = 12,400 (2003)  
DESIGN DESIGNATION  
FUNCTIONAL CLASSIFICATION  
OTHER PRINCIPAL ARTERIAL

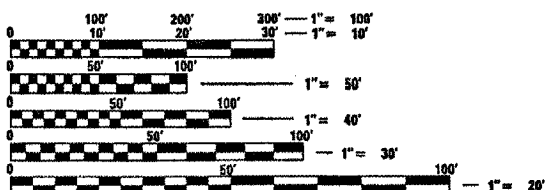

FULL SIZE PLANS HAVE BEEN PREPARED USING STANDARD ENGINEERING SCALES. REDUCED SIZED PLANS WILL NOT CONFORM TO STANDARD SCALES. IN MAKING MEASUREMENTS ON REDUCED PLANS, THE ABOVE SCALES MAY BE USED.

J.U.L.I.E.  
JOINT UTILITY LOCATION INFORMATION FOR EXCAVATION  
1-800-892-0123

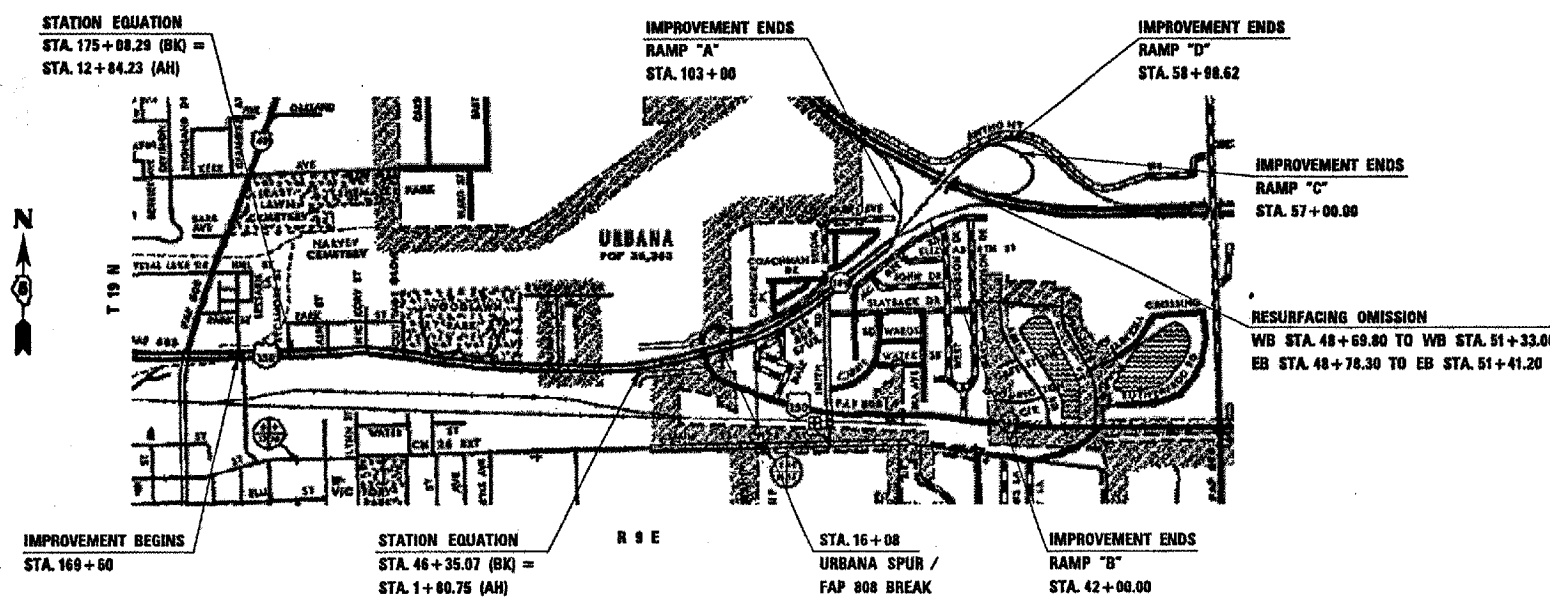

TOTAL LENGTH OF SECTION & PROJECT = 9,614.47 FEET = 1.82 MILES  
NET LENGTH OF SECTION & PROJECT = 9,614.47 FEET = 1.82 MILES

STATE OF ILLINOIS  
DEPARTMENT OF TRANSPORTATION  
DIVISION OF HIGHWAYS

SUBMITTED *October 20, 06*

*[Signature]*  
DEPUTY DIRECTOR OF HIGHWAYS, REGION 3 ENGINEER

*December 8, 2006*  
*Eric E. Hain*  
ENGINEER OF DESIGN AND ENVIRONMENT

*December 20, 06*  
*Milton R. See*  
DIRECTOR OF HIGHWAYS, CHIEF ENGINEER

PRINTED BY THE AUTHORITY  
OF THE STATE OF ILLINOIS

PROJECT ENGINEER: KENSIL GARNETT (217)465-4181  
DESIGNER: RYAN CARROLL  
SQUAD LEADER: CORY SHEEHY

CONTRACT NO. 70122