


F.A.P. RTE.	SECTION	COUNTY	TOTAL SHEETS	SHEET NO.
808	(3R,3X)RS	CHAMPAIGN	47	6

EXISTING TYPICAL CROSS-SECTION

STA 169+60.00 TO STA 175+08.29
 STA EQUATION: STA 175+08.29 (BK) = STA 12+84.83 (AH)
 STA 12+84.83 TO STA 25+16.50

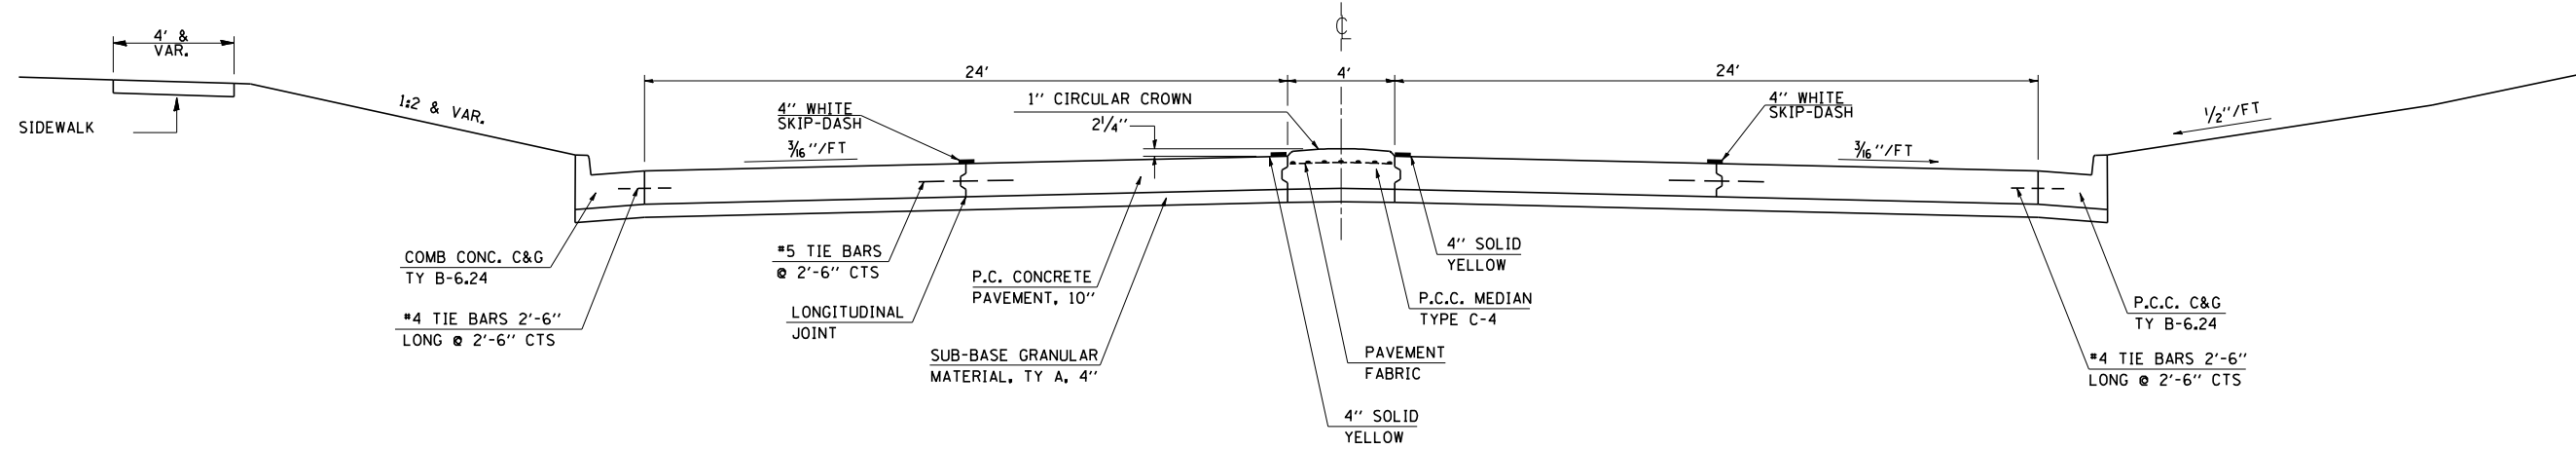

EXISTING TYPICAL CROSS-SECTION

STA 25+16.50 TO STA 42+00.00

