


F.A.P. RTE.	SECTION	COUNTY	TOTAL SHEETS	SHEET NO.
808	(3R,3X)RS	CHAMPAIGN	47	9


EXISTING TYPICAL CROSS-SECTION

STA 46+00 TO STA 55+62.7 (RAMPS D & C)

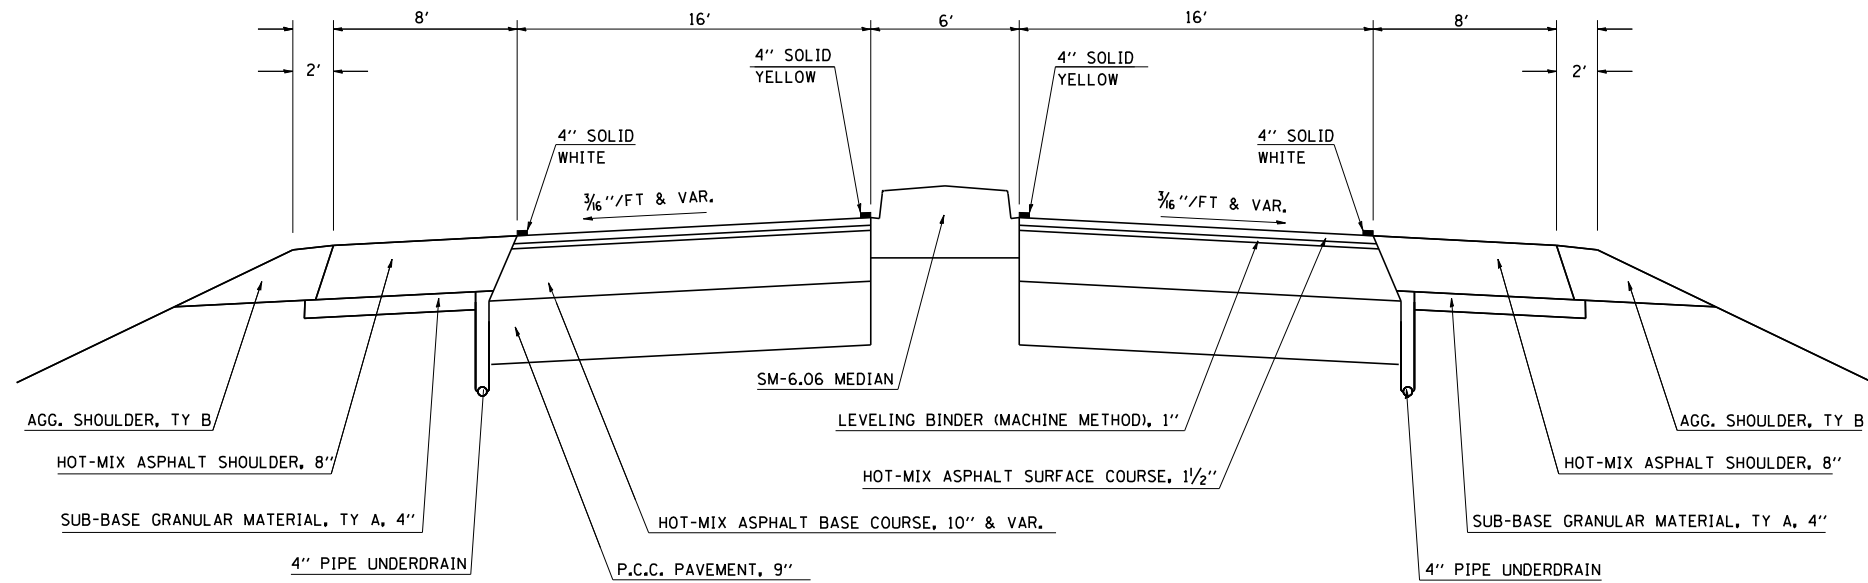

EXISTING TYPICAL CROSS SECTION

URBANA SPUR RAMPS
RAMPS A & B

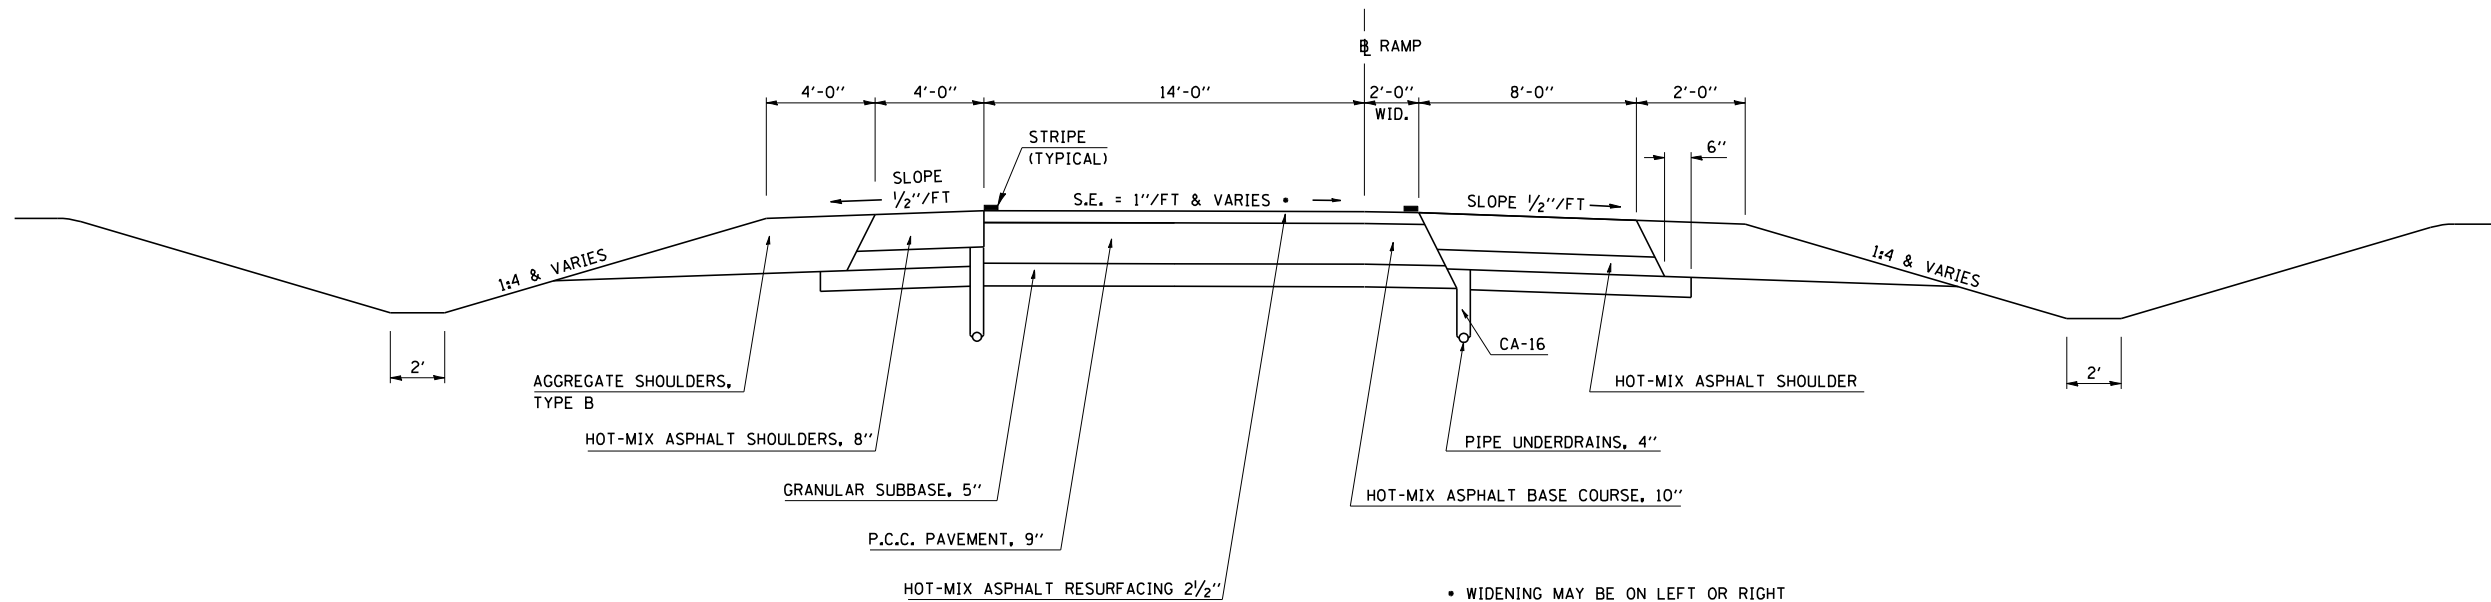

• WIDENING MAY BE ON LEFT OR RIGHT