


F.A.P. RTE.	SECTION	COUNTY	TOTAL SHEETS	SHEET NO.
808	(3R,3X)RS	CHAMPAIGN	47	10

# PROPOSED TYPICAL CROSS-SECTION ①

STA 169+60.00 TO STA 175+08.29

STA EQUATION: STA 175+08.29 (BK) = STA 12+84.83 (AH)

STA 12+84.83 TO STA 25+16.50 ②

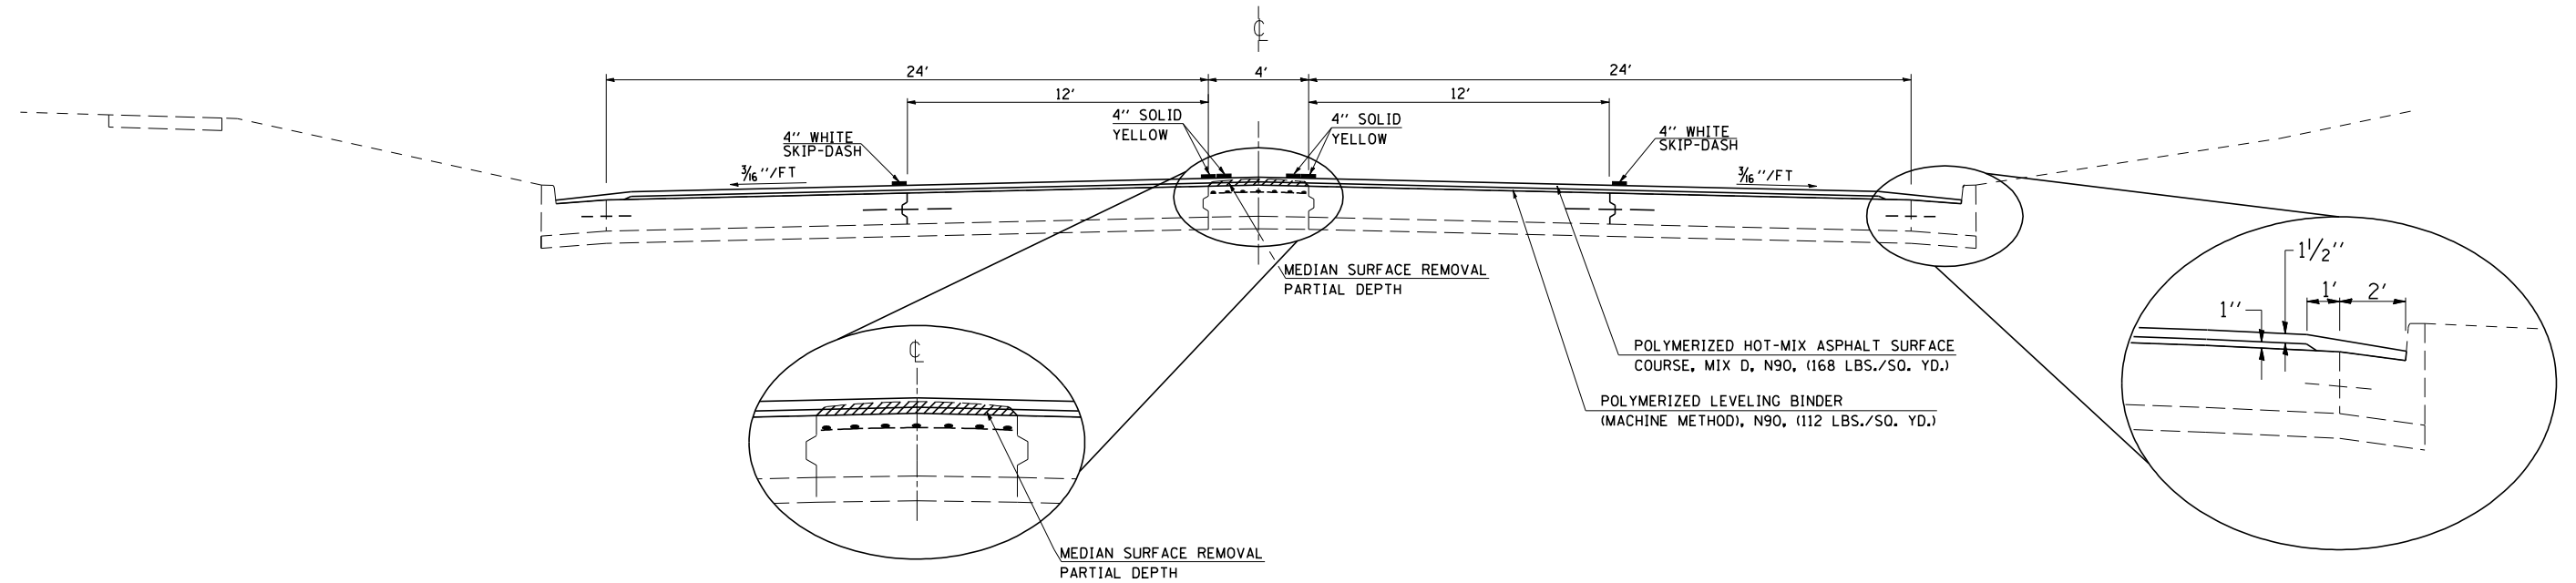

# PROPOSED TYPICAL CROSS-SECTION ②

① STA 25+16.50 TO STA 42+00.00 ③

