


F.A.P. RTE.	SECTION	COUNTY	TOTAL SHEETS	SHEET NO.
808	(3R,3X)RS	CHAMPAIGN	47	11


PROPOSED TYPICAL CROSS-SECTION ③

② STA 42+00.00 TO STA 46+34.93
 STA EQUATION: STA 46+34.93 (BK) = STA 1+80.75 (AH)
 STA 1+80.75 TO STA 6+00.00 ④

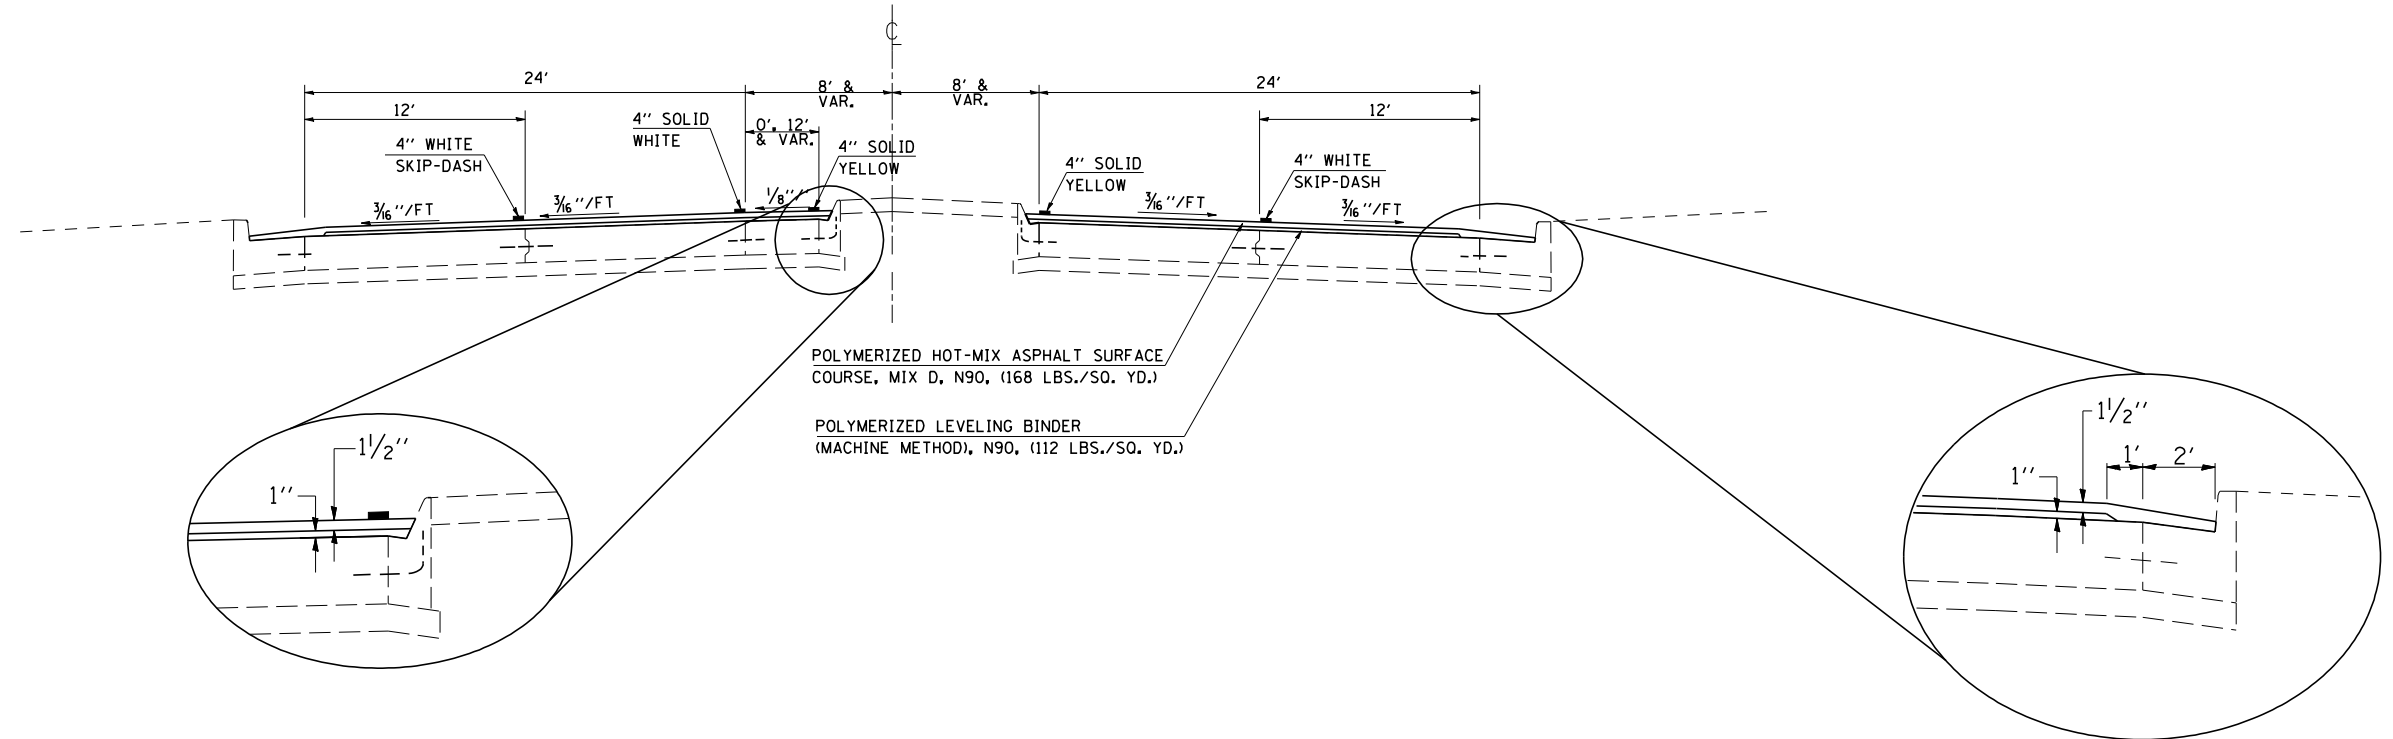

MEDIAN DETAIL

STA 4+00 TO STA 6+00

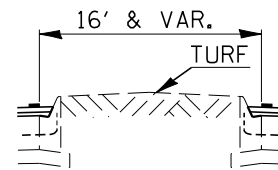

PROPOSED TYPICAL CROSS-SECTION ④

③ STA 6+00.00 TO STA 7+94.88 ⑤

