


F.A.P. RTE.	SECTION	COUNTY	TOTAL SHEETS	SHEET NO.
808	(3R,3X)RS	CHAMPAIGN	47	13


PROPOSED TYPICAL CROSS-SECTION 7

- ⑥ STA 35+72.92 TO STA 46+00 ⑧
- ⑧ STA 55+62.7 TO STA 58+98.62 (RAMP D)
- ⑧ STA 55+62.7 TO STA 57+00 (RAMP C)

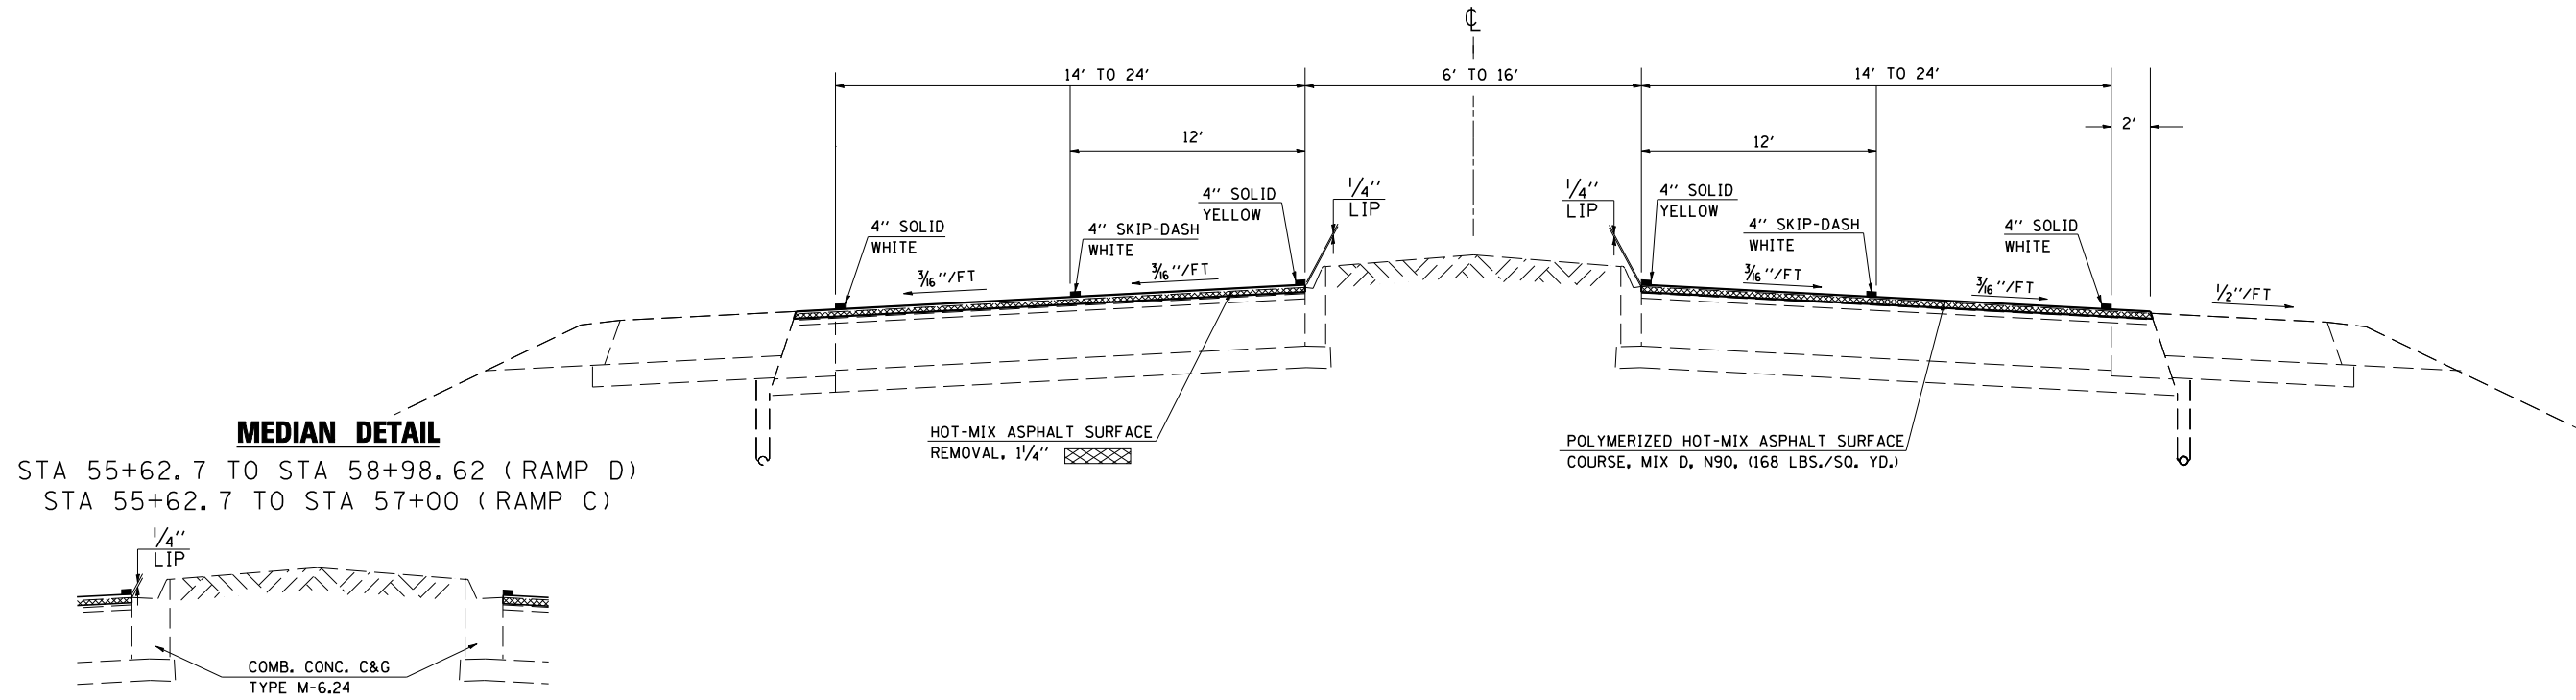

PROPOSED TYPICAL CROSS-SECTION 8

- ⑦ STA 46+00 TO STA 55+62.7 (RAMPS C & D)

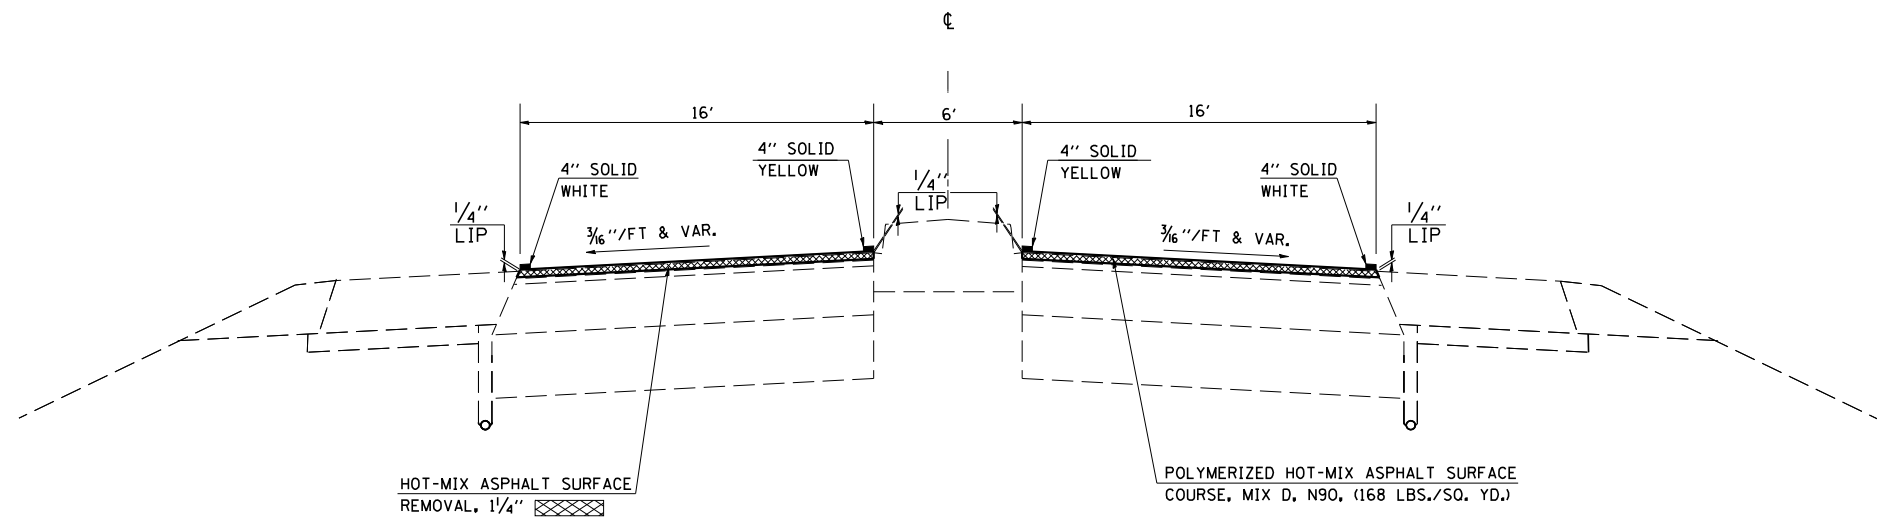

PLOT DATE = 10/24/2005
 FILE NAME = c:\projects\4595200 (v8)\70122\typical.dgn
 PLOT SCALE = 42.3525' / IN.
 USER NAME = cerror1r