


F.A.P. RTE.	SECTION	COUNTY	TOTAL SHEETS	SHEET NO.
808	(3X,3R)RS	CHAMPAIGN	47	22
STA. 169+60		TO STA. 13+00		
FED. ROAD DIST. NO.	ILLINOIS	FED. AID PROJECT		

T 19 N, R 9 E, SEC. 9, 3RD P.M.

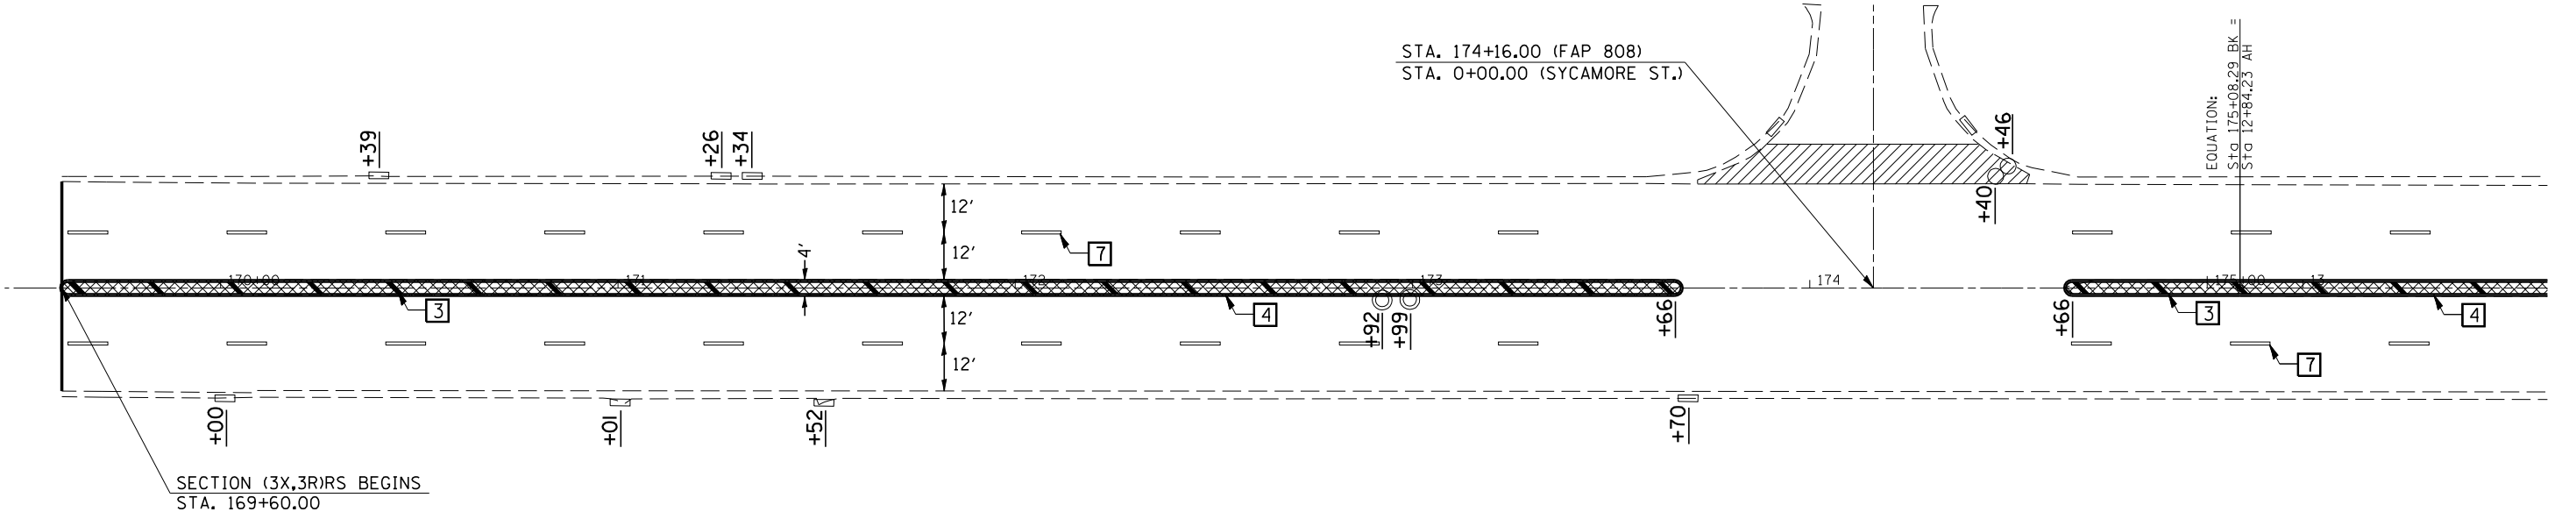

- MEDIAN SURFACE REMOVAL PARTIAL DEPTH
- PCC SURFACE REMOVAL BUTT JOINT

REVISIONS	
NAME	DATE

ILLINOIS DEPARTMENT OF TRANSPORTATION

PAVEMENT MARKING & DETECTOR LOOP PLANS

SCALE: VERT. DRAWN BY
 HORIZ. CHECKED BY
 DATE

PLOT DATE = 10/24/2005
 FILE NAME = c:\projects\6595200 (v8)\70122plan\sheet22.dgn
 PLOT SCALE = 42,352" / IN.
 USER NAME = carrollt