


T 19 N, R 9 E, SEC. 9, 3RD P.M.

CONTRACT NO. 70122

F.A.P. RTE.	SECTION	COUNTY	TOTAL SHEETS	SHEET NO.
808	(3X,3R)RS	CHAMPAIGN	47	25
STA. 25+00		TO STA. 31+00		
FED. ROAD DIST. NO.	ILLINOIS	FED. AID PROJECT		

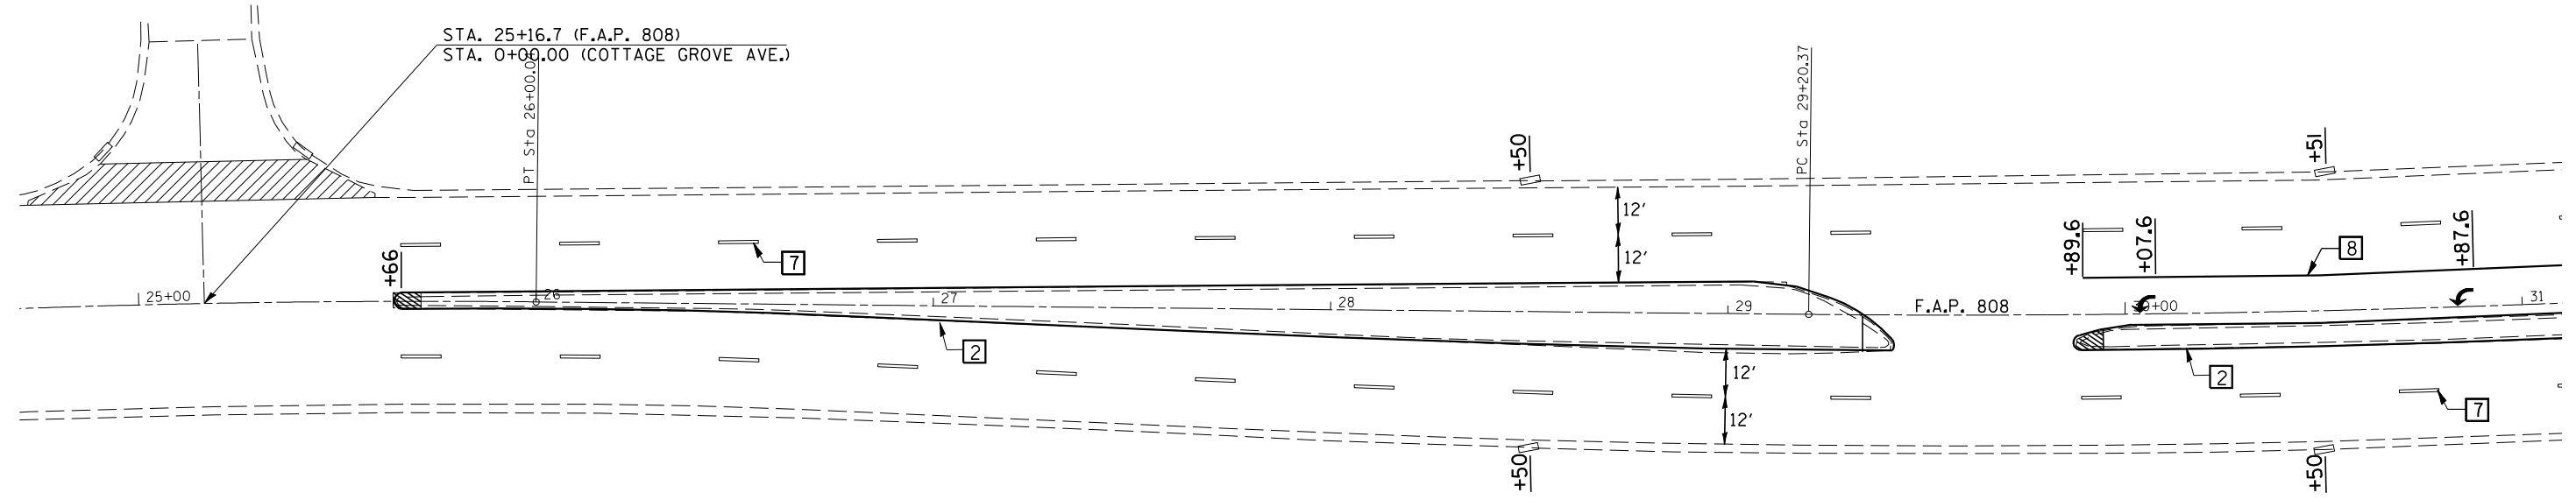

- MEDIAN NOSES TO BE RAMPED WITH CONCRETE MEDIAN TYPE SM-6
- MEDIAN SURFACE REMOVAL PARTIAL DEPTH
- PCC SURFACE REMOVAL BUTT JOINT

REVISIONS	
NAME	DATE

ILLINOIS DEPARTMENT OF TRANSPORTATION

PAVEMENT MARKING & DETECTOR LOOP PLANS

SCALE: VERT. _____
HORIZ. _____

DATE _____ DRAWN BY _____
CHECKED BY _____

PLOT DATE = 10/24/2006
 FILE NAME = c:\projects\595200 (v8)\70122plan\sheet5.dgn
 PLOT SCALE = 42.3525' / IN.
 USER NAME = carrollt