


T 19 N, R 9 E, SEC. 9, 3RD P.M.

CONTRACT NO. 70122

F.A.P. RTE.	SECTION	COUNTY	TOTAL SHEETS	SHEET NO.
808	(3X,3R)RS	CHAMPAIGN	47	26
STA. 31+00		TO STA. 37+00		
FED. ROAD DIST. NO.	ILLINOIS	FED. AID PROJECT		

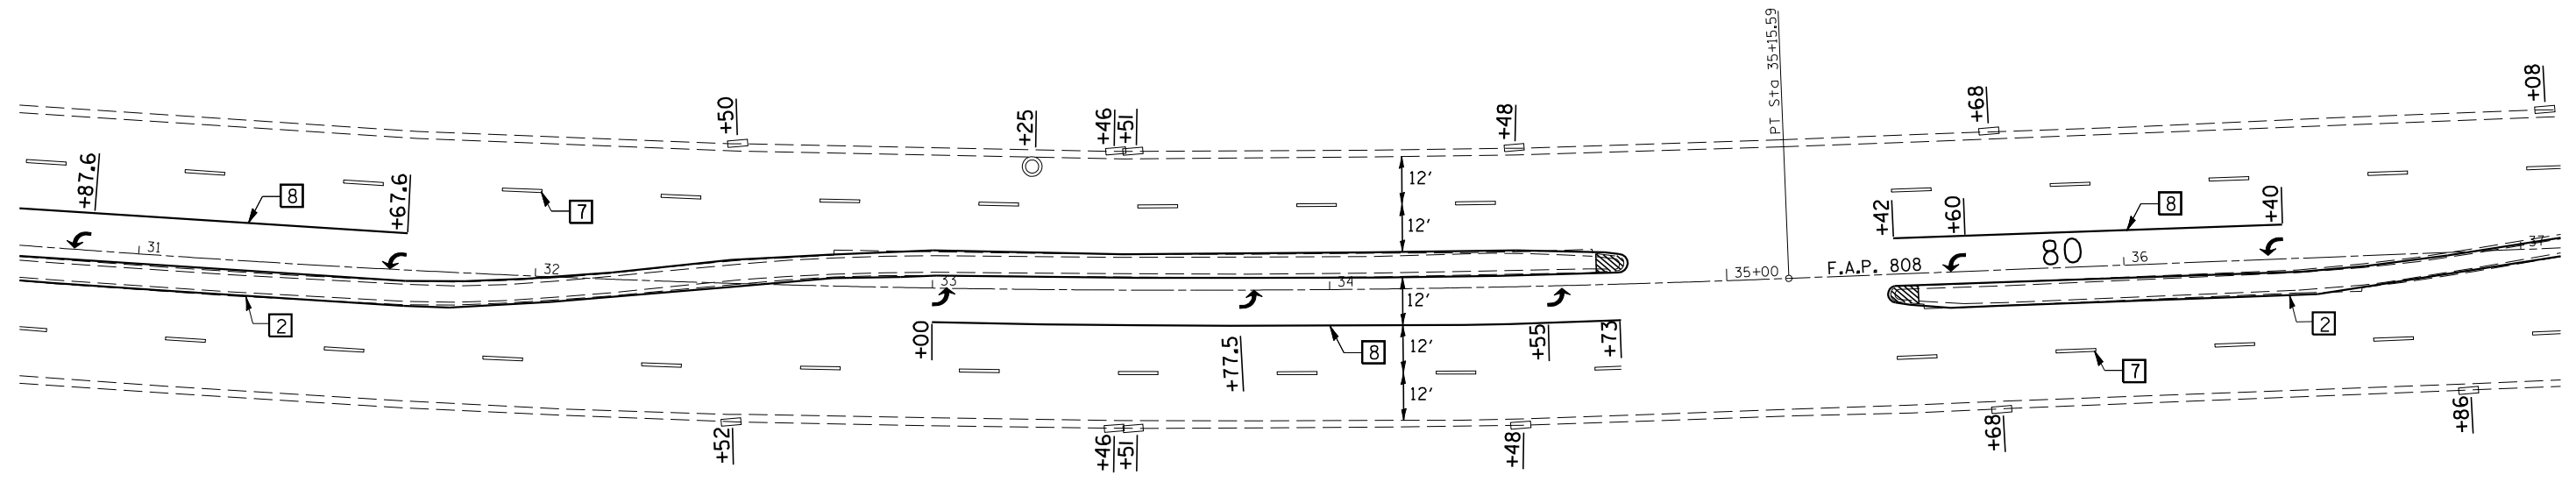

MEDIAN NOSES TO BE RAMPED WITH CONCRETE MEDIAN TYPE SM-6

REVISIONS	
NAME	DATE

ILLINOIS DEPARTMENT OF TRANSPORTATION

PAVEMENT MARKING & DETECTOR LOOP PLANS

SCALE: VERT. DRAWN BY
 HORIZ. CHECKED BY
 DATE

PLOT DATE : 10/24/2005
 FILE NAME : c:\projects\6595200 (v8)\70122\plan\sheet5.dgn
 PLOT SCALE : 42,352% / IN.
 USER NAME : carrollrt