


T 19 N, R 9 E, SEC. 9, 3RD P.M.

| | | | | |
|---------------------|-----------|------------------|--------------|-----------|
| CONTRACT NO. 70122 | | | | |
| F.A.P. RTE. | SECTION | COUNTY | TOTAL SHEETS | SHEET NO. |
| 808 | (3X,3R)RS | CHAMPAIGN | 47 | 27 |
| STA. 37+00 | | TO STA. 43+00 | | |
| FED. ROAD DIST. NO. | ILLINOIS | FED. AID PROJECT | | |

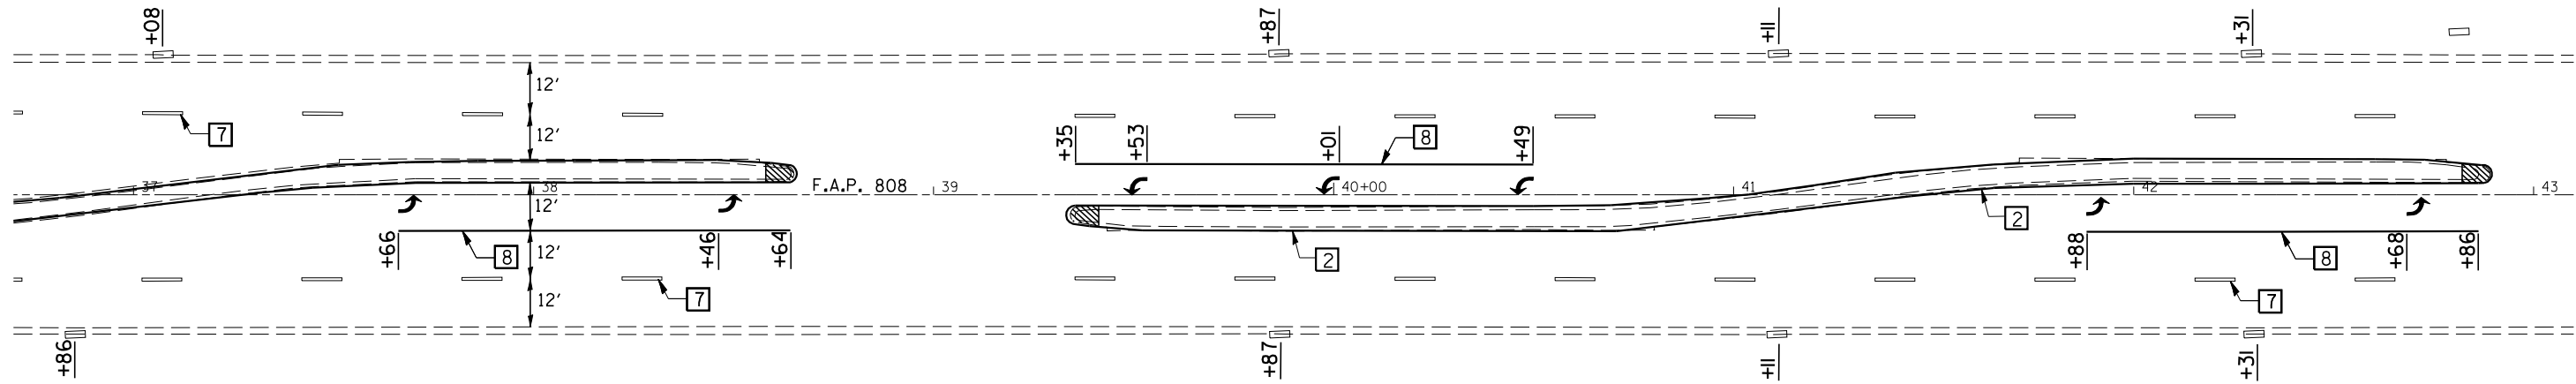

PLOT DATE = 10/24/2005
 FILE NAME = c:\projects\6595200 (v8)\70122\plansheets.dgn
 PLOT SCALE = 42,352" / IN.
 USER NAME = carrollt

MEDIAN NOSES TO BE RAMPED WITH CONCRETE MEDIAN TYPE SM-6

| REVISIONS | |
|-----------|------|
| NAME | DATE |
| | |
| | |
| | |
| | |
| | |
| | |
| | |
| | |
| | |

ILLINOIS DEPARTMENT OF TRANSPORTATION
 PAVEMENT MARKING & DETECTOR LOOP PLANS
 SCALE: VERT. / HORIZ.
 DATE: DRAWN BY: CHECKED BY: