


T 19 N, R 9 E, SEC. 9, 3RD P.M.

CONTRACT NO. 70122

F.A.P. RTE.	SECTION	COUNTY	TOTAL SHEETS	SHEET NO.
808	(3X,3R)RS	CHAMPAIGN	47	29
STA. 4+00		TO STA. 10+00		
FED. ROAD DIST. NO.	ILLINOIS	FED. AID PROJECT		

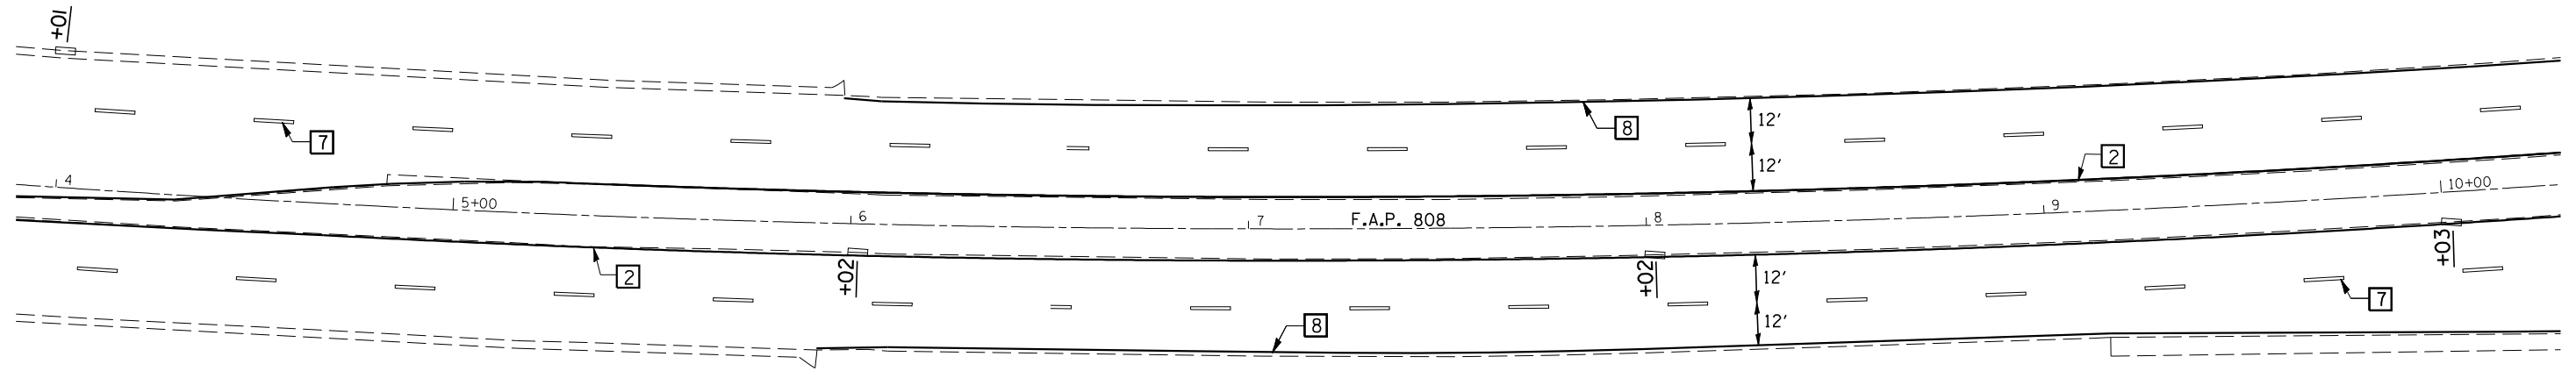

PLOT DATE : 10/24/2005
 FILE NAME : c:\projects\6595200 (v8)\70122\plan\sheet29.dgn
 PLOT SCALE : 42.3525' / IN.
 USER NAME : carrollt

REVISIONS	
NAME	DATE

ILLINOIS DEPARTMENT OF TRANSPORTATION
 PAVEMENT MARKING &
 DETECTOR LOOP PLANS

SCALE: VERT.
 HORIZ.
 DATE

DRAWN BY
 CHECKED BY