


T 19 N, R 9 E, SEC. 9, 3RD P.M.

CONTRACT NO. 70122

F.A.P. RTE.	SECTION	COUNTY	TOTAL SHEETS	SHEET NO.
808	(3X,3R)RS	CHAMPAIGN	47	31
STA. 16+00		TO STA. 22+00		
FED. ROAD DIST. NO.	ILLINOIS	FED. AID PROJECT		

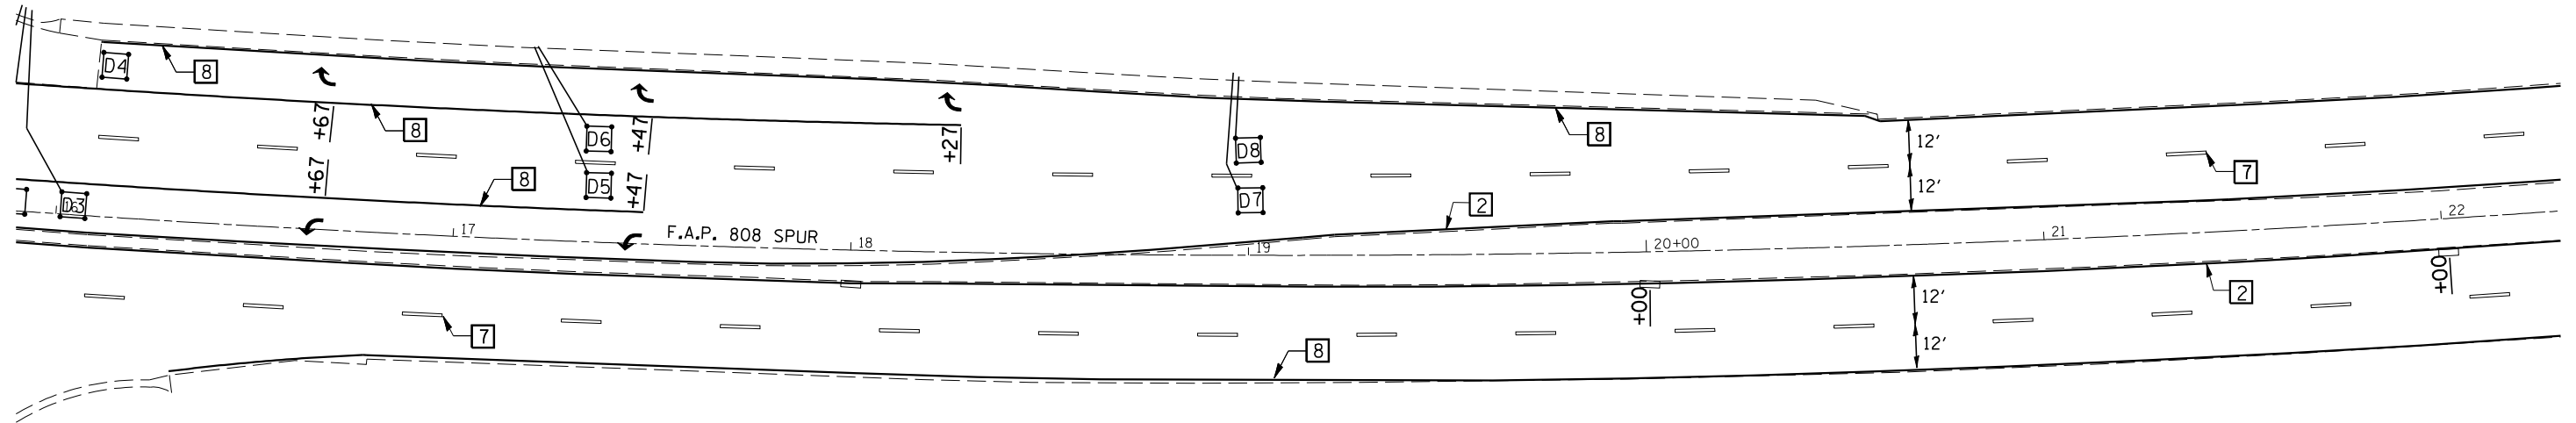

DETECTOR LOOP DATA US 150 & GUARDIAN DRIVE		
Loop	Size	Turns
C1-3	6' x 6'	3
C4-6	6' x 6'	3
C7-8	6' x 6'	4
C9-10	6' x 6'	5
D1-3	6' x 6'	5
D4	6' x 6'	5
D5-6	6' x 6'	6
D7-8	6' x 6'	7

REVISIONS	
NAME	DATE

ILLINOIS DEPARTMENT OF TRANSPORTATION

PAVEMENT MARKING &  
DETECTOR LOOP PLANS

SCALE: VERT.  
HORIZ.  
DATE

DRAWN BY  
CHECKED BY

PLOT DATE = 10/24/2005  
FILE NAME = c:\projects\595200 (v8)\70122\plansheets.dgn  
PLOT SCALE = 42,352% / IN.  
USER NAME = carrollt