
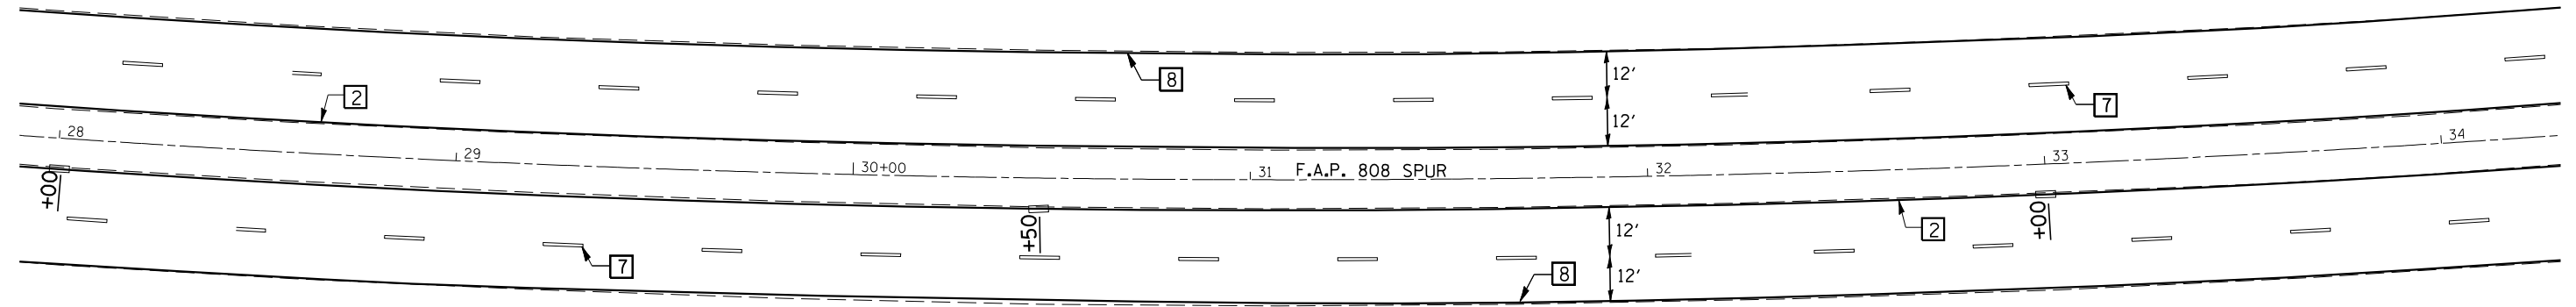


F.A.P. RTE.	SECTION	COUNTY	TOTAL SHEETS	SHEET NO.
808	(3X,3R)RS	CHAMPAIGN	47	33
STA. 28+00		TO STA. 34+00		
FED. ROAD DIST. NO.	ILLINOIS	FED. AID PROJECT		

T 19 N, R 9 E, SEC. 10, 3RD P.M.

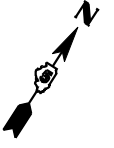

PLOT DATE : 10/24/2005  
 FILE NAME : c:\projects\6595200 (v8)\70122\plan\sheet33.dgn  
 PLOT SCALE : 42,352% / IN.  
 USER NAME : carrollt

REVISIONS	
NAME	DATE

ILLINOIS DEPARTMENT OF TRANSPORTATION

PAVEMENT MARKING &  
 DETECTOR LOOP PLANS

SCALE: VERT. \_\_\_\_\_  
 HORIZ. \_\_\_\_\_

DATE \_\_\_\_\_ DRAWN BY \_\_\_\_\_  
 CHECKED BY \_\_\_\_\_