
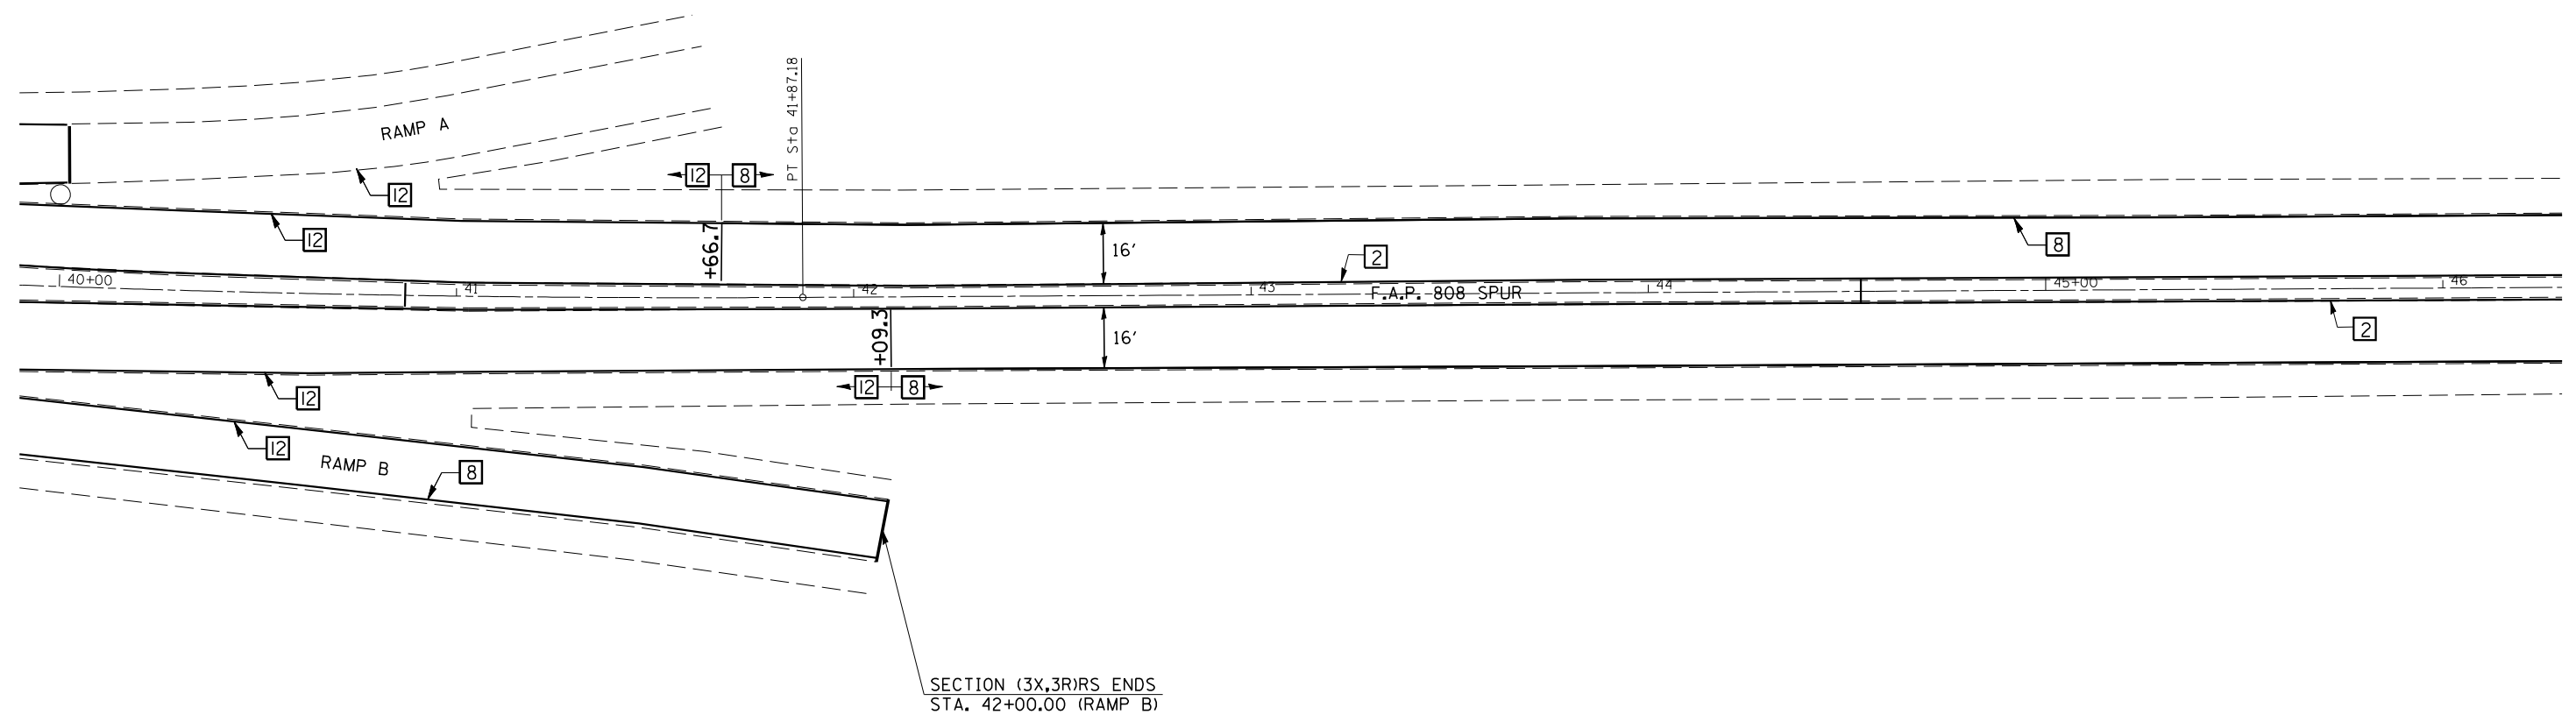


F.A.P. RTE.	SECTION	COUNTY	TOTAL SHEETS	SHEET NO.
808	(3X,3R)RS	CHAMPAIGN	47	35
STA. 40+00		TO STA. 46+00		
FED. ROAD DIST. NO.	ILLINOIS	FED. AID PROJECT		

T 19 N, R 9 E, SEC. 10, 3RD P.M.

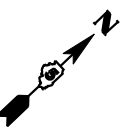

SECTION (3X,3R)RS ENDS
STA. 42+00.00 (RAMP B)

PLOT DATE = 10/24/2005
FILE NAME = c:\projects\4595200 (v8)\70122plan\sheet35.dgn
PLOT SCALE = 42,352" / IN.
USER NAME = carrollt

REVISIONS	
NAME	DATE

ILLINOIS DEPARTMENT OF TRANSPORTATION

PAVEMENT MARKING &
DETECTOR LOOP PLANS

SCALE: VERT. DRAWN BY
 HORIZ. CHECKED BY
DATE