
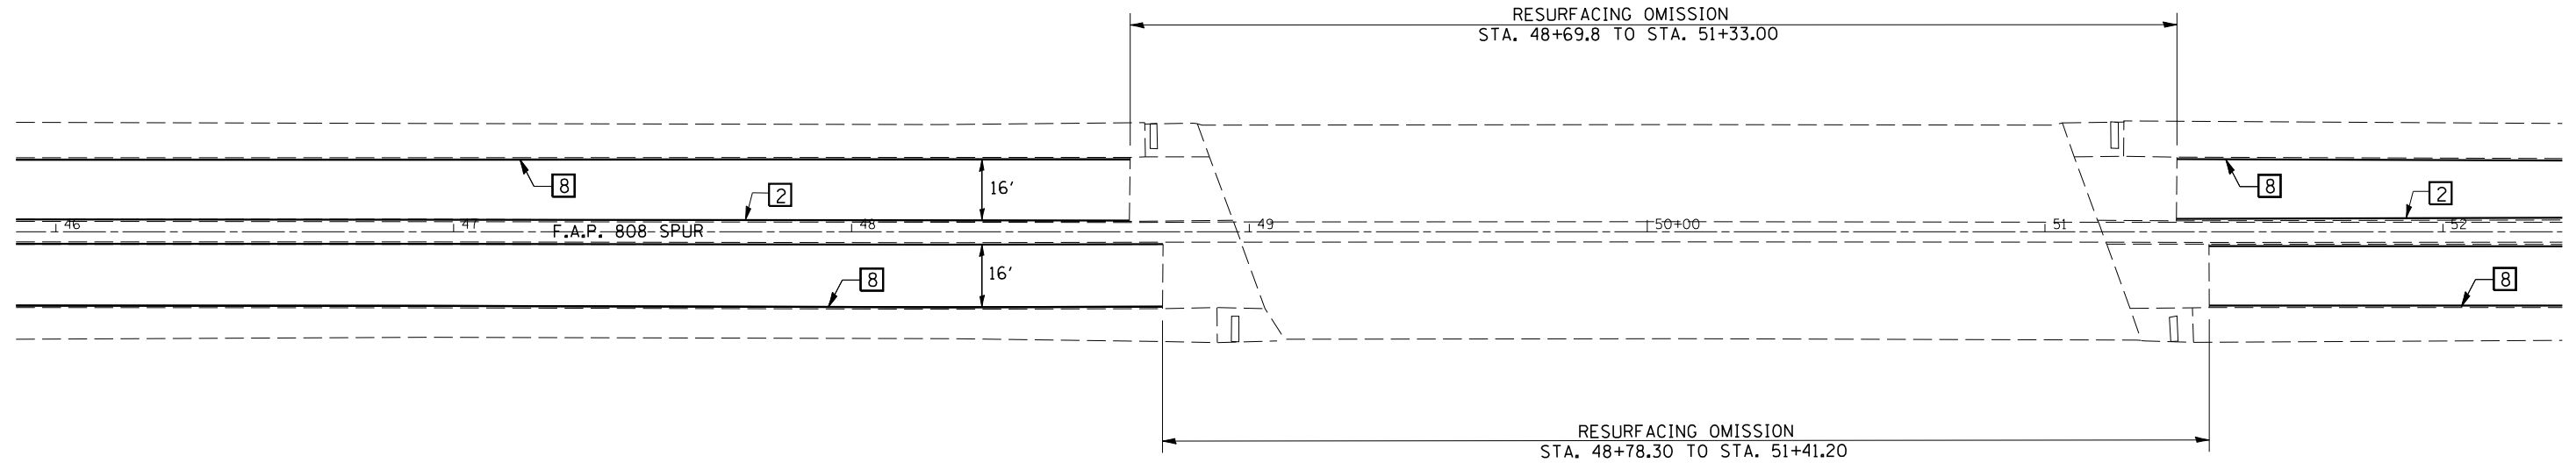


T 19 N, R 9 E, SEC. 10, 3RD P.M.

CONTRACT NO. 70122

F.A.P. RTE.	SECTION	COUNTY	TOTAL SHEETS	SHEET NO.
808	(3X,3R)RS	CHAMPAIGN	47	36
STA. 46+00		TO STA. 52+00		
FED. ROAD DIST. NO.	ILLINOIS	FED. AID PROJECT		

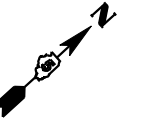

PLOT DATE = 10/24/2005
 FILE NAME = c:\projects\6595200 (v8)\70122\plansheets\pdr
 PLOT SCALE = 42.3525' / IN.
 USER NAME = carrollt

REVISIONS	
NAME	DATE

ILLINOIS DEPARTMENT OF TRANSPORTATION

PAVEMENT MARKING &
 DETECTOR LOOP PLANS

SCALE: VERT. _____
 HORIZ. _____

DATE _____ DRAWN BY _____
 CHECKED BY _____