


F.A.P. RTE.	SECTION	COUNTY	TOTAL SHEETS	SHEET NO.
804	125RIRS	CHAMPAIGN	50	6

EXISTING TYPICAL CROSS SECTION

STATION 24+60.00 TO STATION 29+88.00

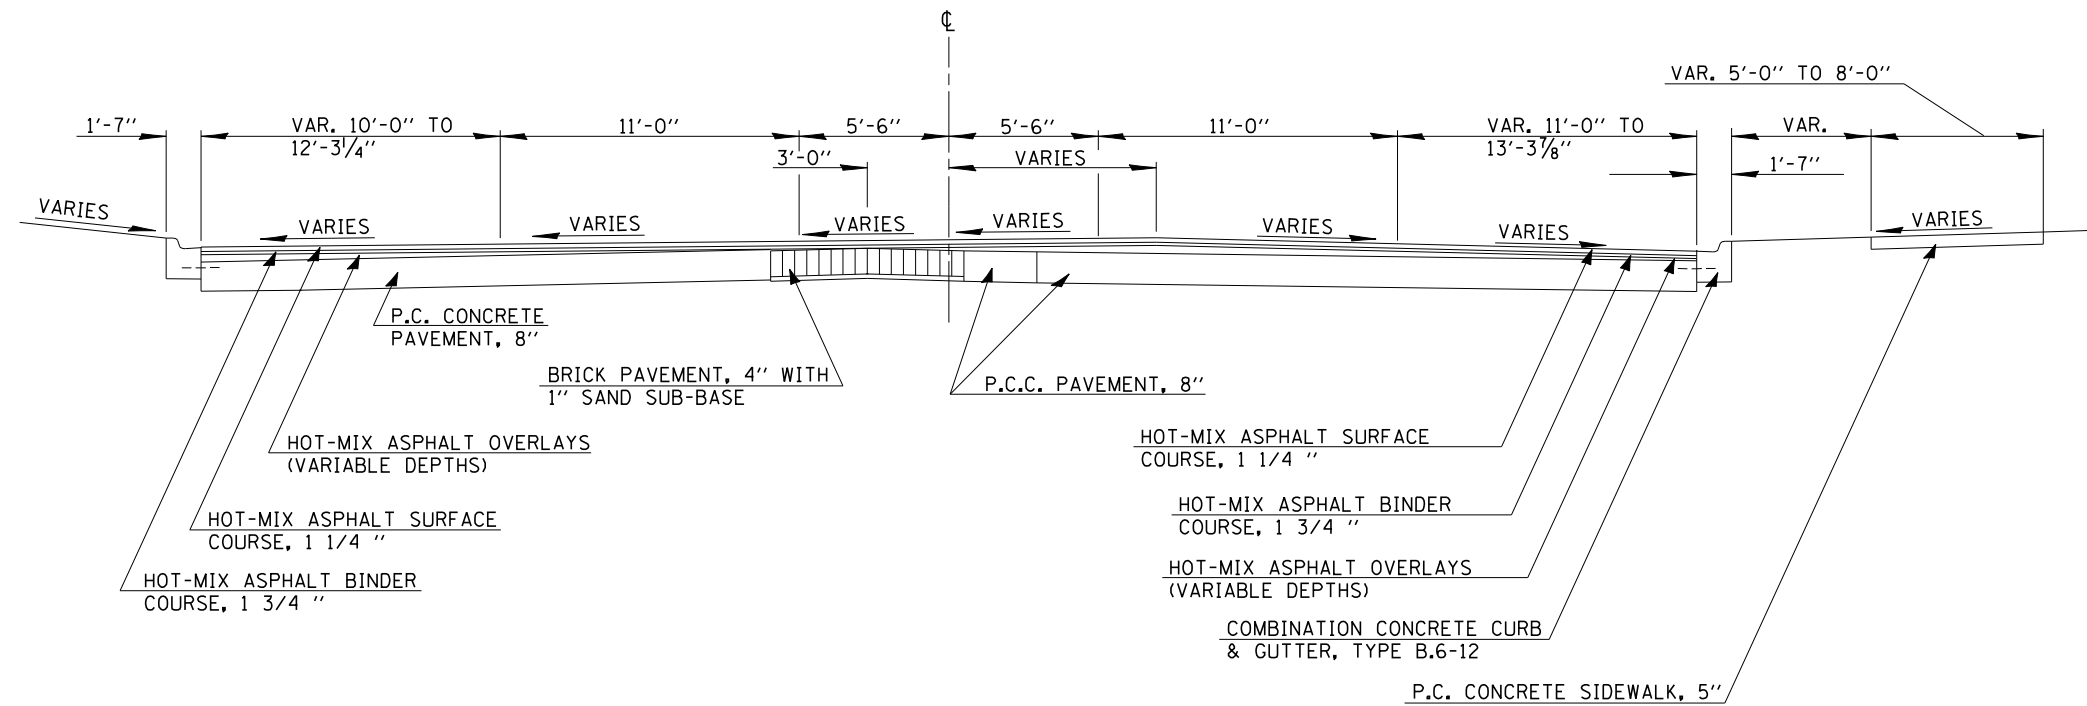

EXISTING TYPICAL CROSS SECTION

STATION 29+88.00 TO STATION 32+87.71 BK =
STATION 32+87.69 AH TO STATION 36+63.92

