


F.A.P. RTE.	SECTION	COUNTY	TOTAL SHEETS	SHEET NO.
804	125R1RS	CHAMPAIGN	50	8

### EXISTING TYPICAL CROSS SECTION

STATION 68+00.00 TO STATION 74+27.45

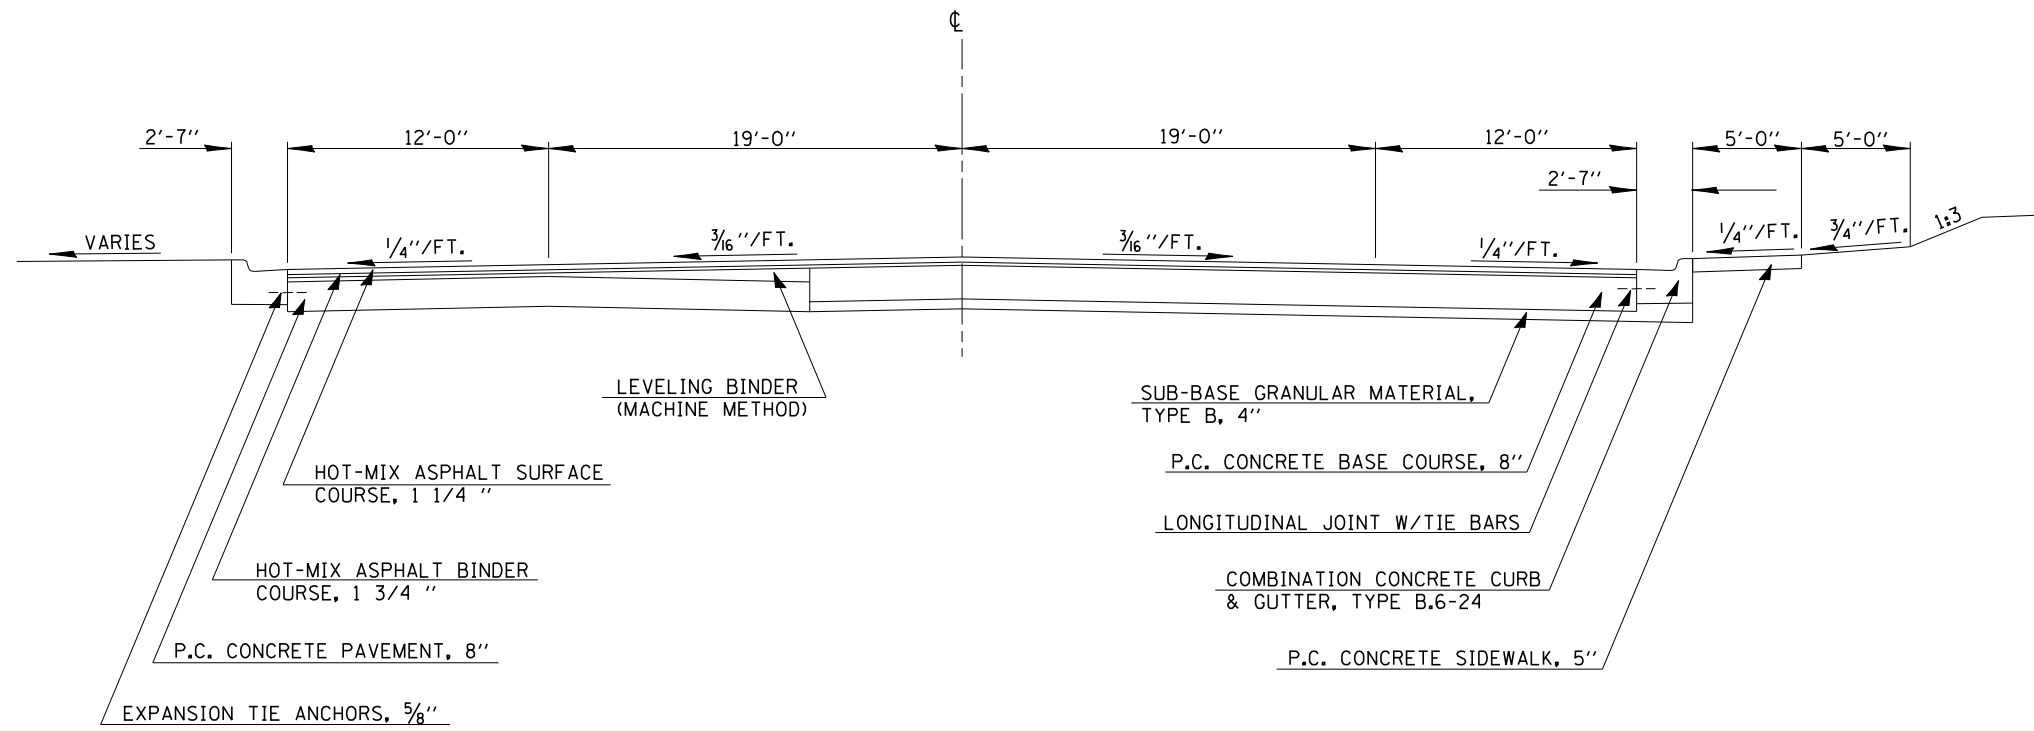

### EXISTING TYPICAL CROSS SECTION

STATION 74+27.45 TO STATION 80+00.00

