


F.A.P. RTE.	SECTION	COUNTY	TOTAL SHEETS	SHEET NO.
804	125R/RS	CHAMPAIGN	50	9

EXISTING TYPICAL CROSS SECTION

STATION 80+00.00 TO STATION 81+35.27 BK =
STATION 81+35.00 AH TO STATION 85+00.00

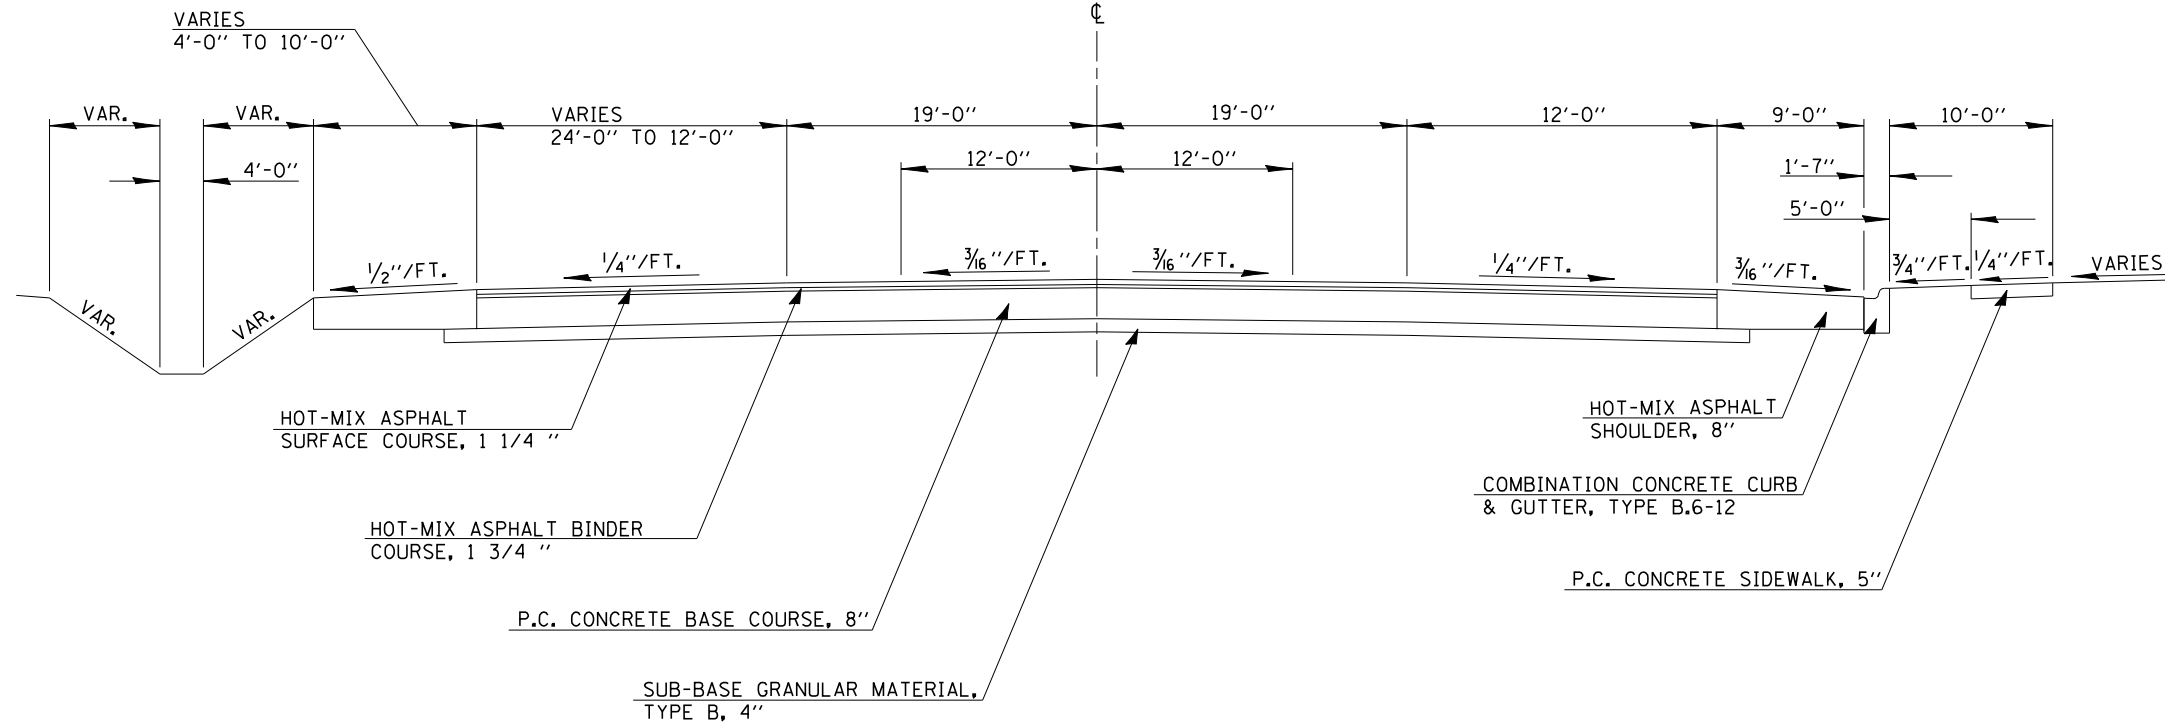

EXISTING TYPICAL CROSS SECTION

STATION 85+00.00 TO STATION 135+00.00

