


F.A.P. RTE.	SECTION	COUNTY	TOTAL SHEETS	SHEET NO.
804	125R1RS	CHAMPAIGN	50	10

PROPOSED TYPICAL CROSS SECTION ①

STATION 24+60.00 TO STATION 29+88.00 ②

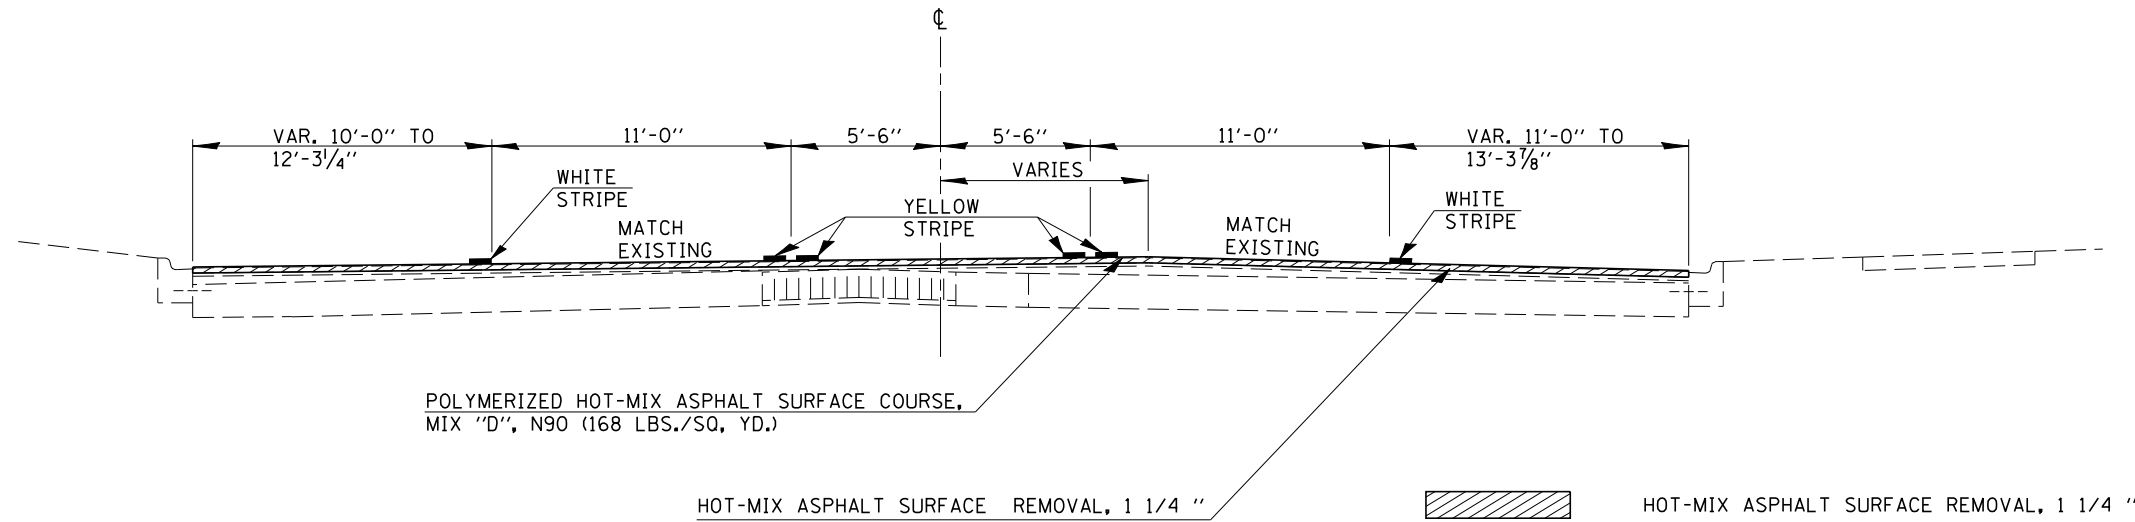

PROPOSED TYPICAL CROSS SECTION ②

① STATION 29+88.00 TO STATION 32+87.71 BK =
STATION 32+87.69 AH TO STATION 36+63.92 ③

