


F.A.P. RTE.	SECTION	COUNTY	TOTAL SHEETS	SHEET NO.
804	125R1RS	CHAMPAIGN	50	12

PROPOSED TYPICAL CROSS SECTION 5

④ STATION 68+00.00 TO STATION 74+27.45 ⑥

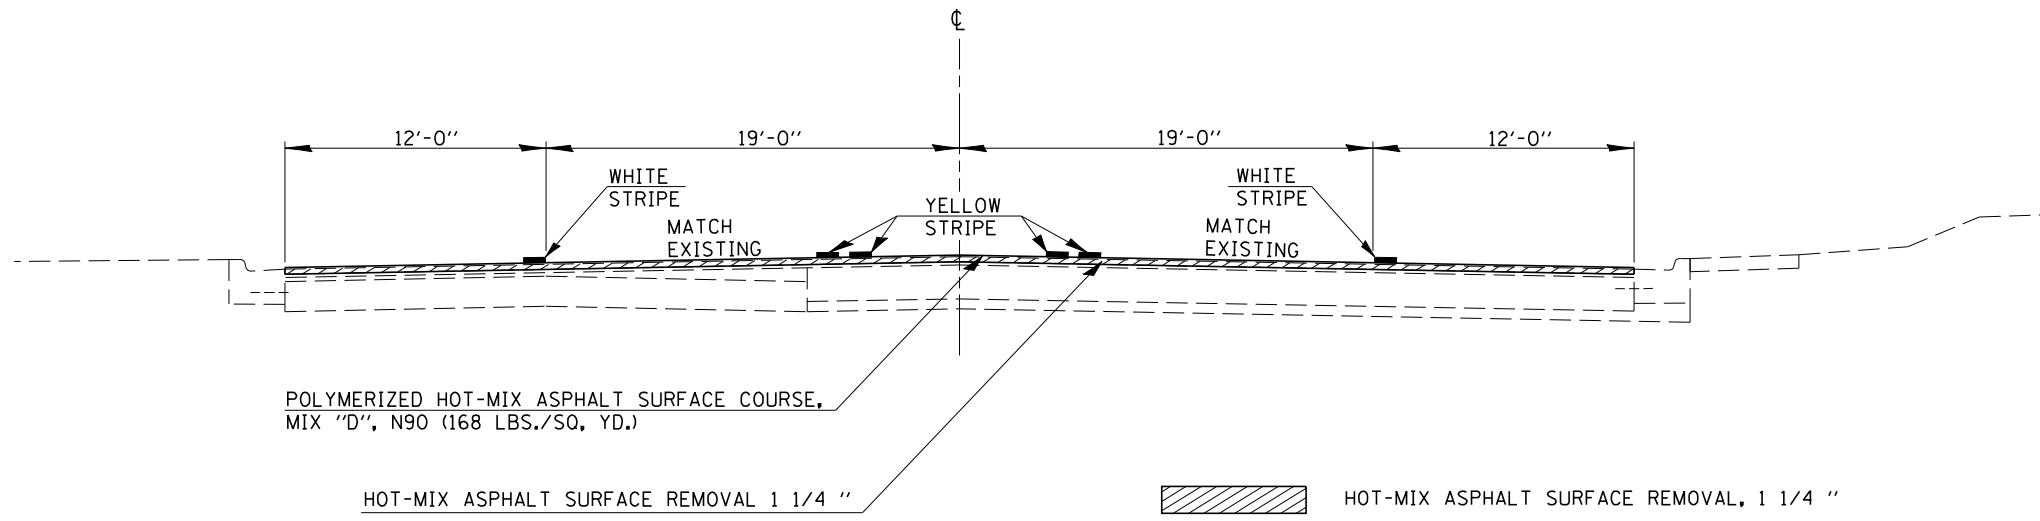

PROPOSED TYPICAL CROSS SECTION 6

⑤ STATION 74+27.45 TO STATION 80+00.00 ⑦

